


No. 8 Fourth Street
Hood River, Oregon 97031

Dielschneider Associates Inc
Engineering Surveying Project Management

Date	11/16/76
Drawn	J.P.P.
Survey	L.B.B.
Design	
Checked	L.B.B.
Approved	L.B.B.
Scale	1" = 100'
Project No.	76273
Sheet No.	1

1

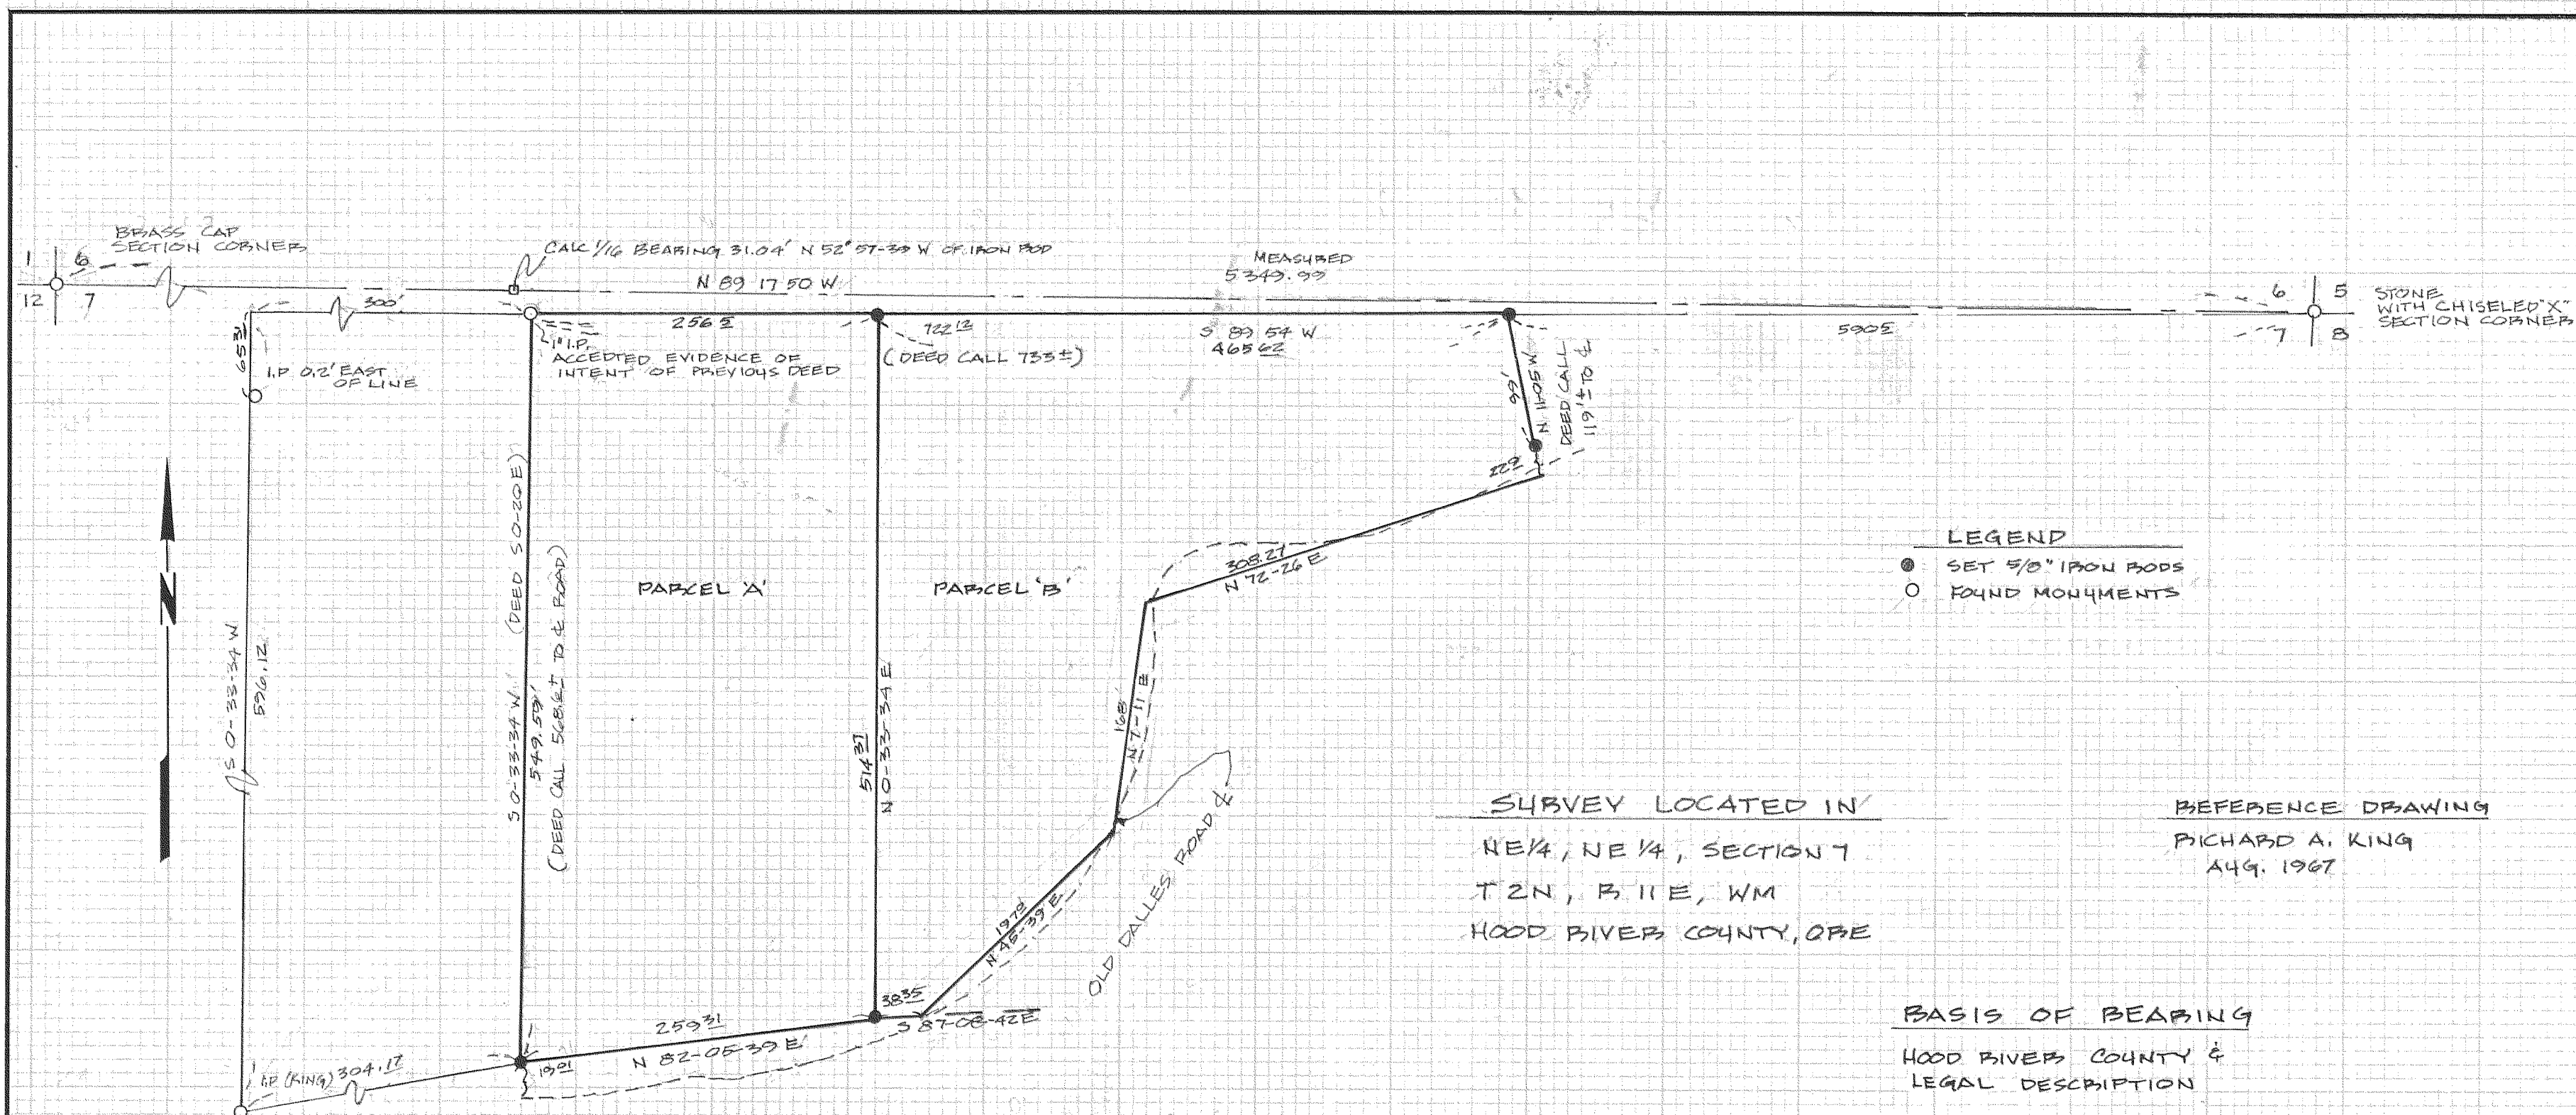

REGISTERED
PROFESSIONAL
LAND SURVEYOR

Larry D. Bishop

OREGON
JULY 11, 1968
LARRY D. BISHOP
896

FILED

MAY 10 1977
Ronald J. Mery
COUNTY SURVEYOR
DEPUTY

77045

MINOR PARTITION

B. B. "LEFTY" LEAVENS
NE 1/4, NE 1/4, SECT 7, T2N, R11E, WM
HOOD RIVERS, OREGON

KE
REGISTERED
TRADE MARK

77045