


No. 8 Fourth Street  
Hood River, Oregon 97031

# Dielschneider Associates Inc

Engineering Surveying Project Management

WEST 1/4 DATA  
COMPUTED-CRON SURVEY  
NOT SEARCHED FOR.

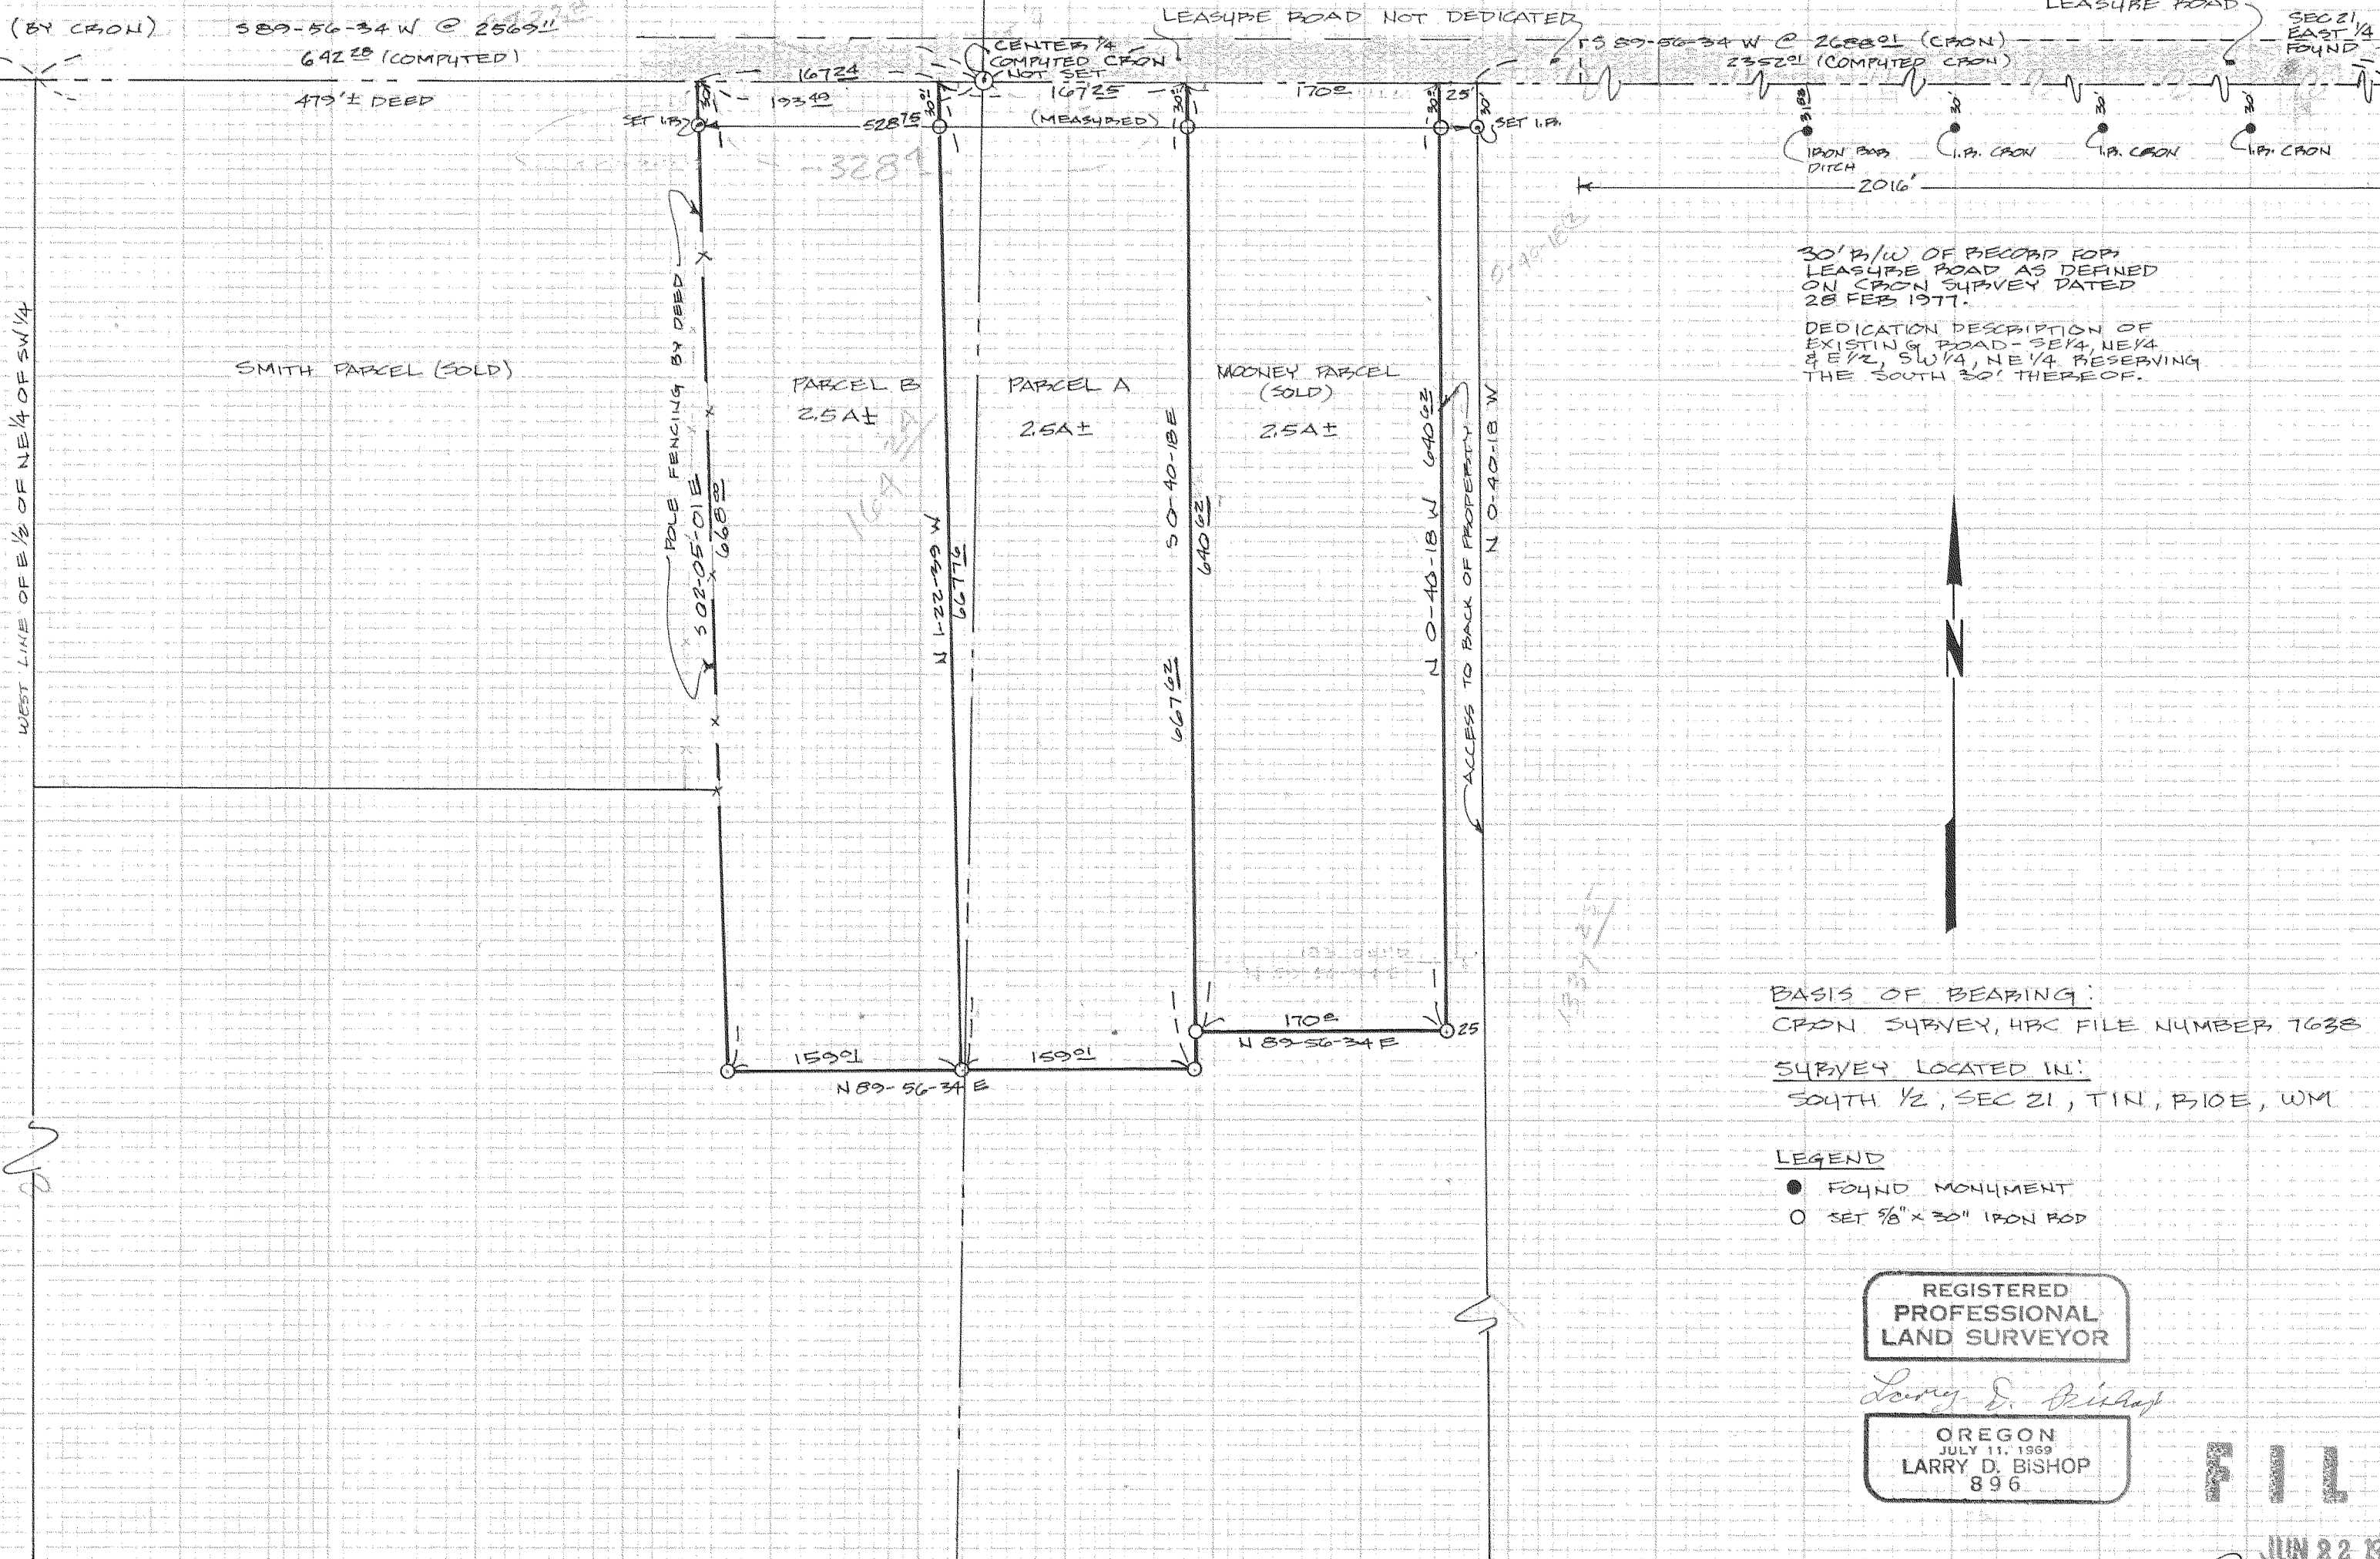

BASIS OF BEARING:  
CROWN SURVEY, HPC FILE NUMBER 7638

SURVEY LOCATED IN:  
SOUTH 1/2, SEC 21, T1N, R10E, WM

- LEGEND
- FOUND MONUMENT
  - SET 3/8" x 30" IRON ROD

REGISTERED  
PROFESSIONAL  
LAND SURVEYOR

*Larry D. Bishop*

OREGON  
JULY 11, 1969  
LARRY D. BISHOP  
896

FILED

JUN 22 1977  
*Ronald J. Mervin*  
COUNTY SURVEYOR  
DEPUTY

Date	MAY 20, 1977
Drawn	B. GAYLORD
Survey	L. B.
Design	D. B. STANTON
Checked	L. B.
Approved	
Scale	1" = 100'
Project No.	77228
Sheet No.	

DR. ROBERT E. STANTON  
PORTLAND, OREGON

12 OCT 77 REVISED POLE FENCE LOCATION, MOONEY PARCEL & ADDED 8 IRON RODS SET.

#77059  
#

6-223 TB102