


PROPERTY SURVEY LUCKY MILES HOOD RIVER, ORE

BISHOP SURVEYING
DATE: NOV 25, 77
SCALE 1"=50'
SURVEY BOG
PROJECT: 77107

10 MAR 78 REUSED TO COMPLY WITH COUNTY LETTER DATED FEB 7, 1978 & RECEIVED FEB 13, 1978

FRONTAGE ROAD

REFERENCE PERKINS SURVEY
DATED & FILED JAN. 25, 1958

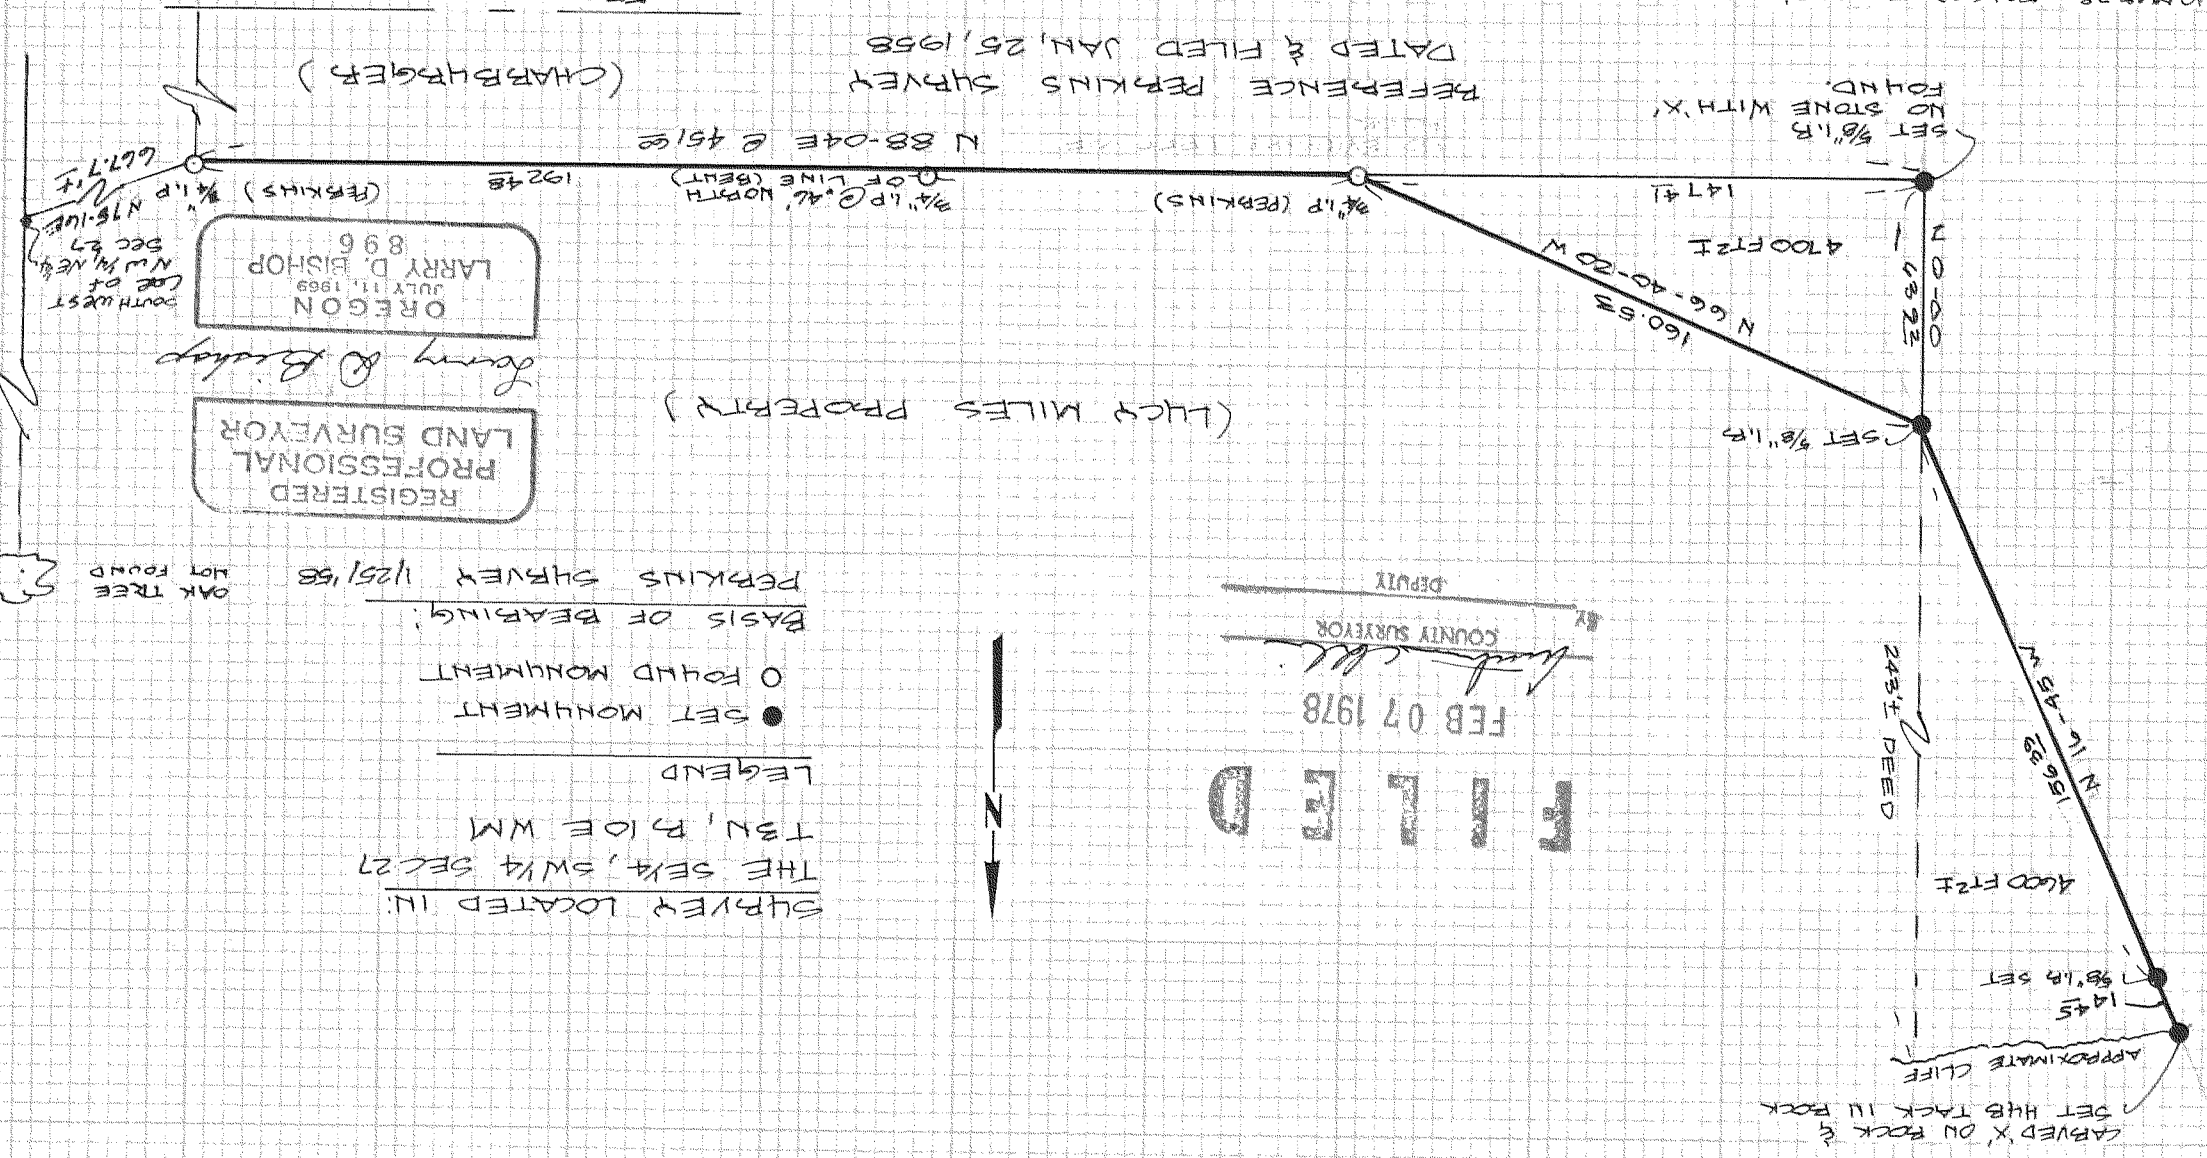

REGISTERED
PROFESSIONAL
LAND SURVEYOR

Jerry & Bishop

OREGON
LARRY D. BISHOP
JULY 11, 1969
896

Lot of
N 1/4 NE 1/4
Sec 27
South West
N 1/4 NE 1/4
Sec 27
67.7 ft

SURVEY LOCATED IN:
T3N, R10E WM
THE SE 1/4, SW 1/4 SEC 27

LEGEND

- SET MONUMENT
- FOUND MONUMENT


BASIS OF BEARING:
PERKINS SURVEY 1/25/58
OAK TREE NOT FOUND

FILED

FEB 07 1978

BY *[Signature]*
COUNTY SURVEYOR

DEPUTY

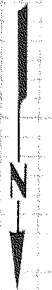

CARVED 'X' ON ROCK & SET HUB TACK IN ROCK

APPROXIMATE CLIFF

14.45 SET 3/8" IR

400 FT ±

N 16-45 W
156.33

243' DEED

SET 3/8" IR

N 66-40-20 W
160.53

4700 FT ±
147.41

SET 3/8" IR
NO STONE WITH 'X'
FOUND.

N 88-04 E @ 451 ±

192.48

3/4" IR @ 46' NORTH
OF LINE (BEAT)

OREGON
LARRY D. BISHOP
JULY 11, 1969
896

(CHARBYGGER)