


1/16 COR.
SEC. 33
FD-BC in M.C.

1/16 COR.
FD-BC in M.C.

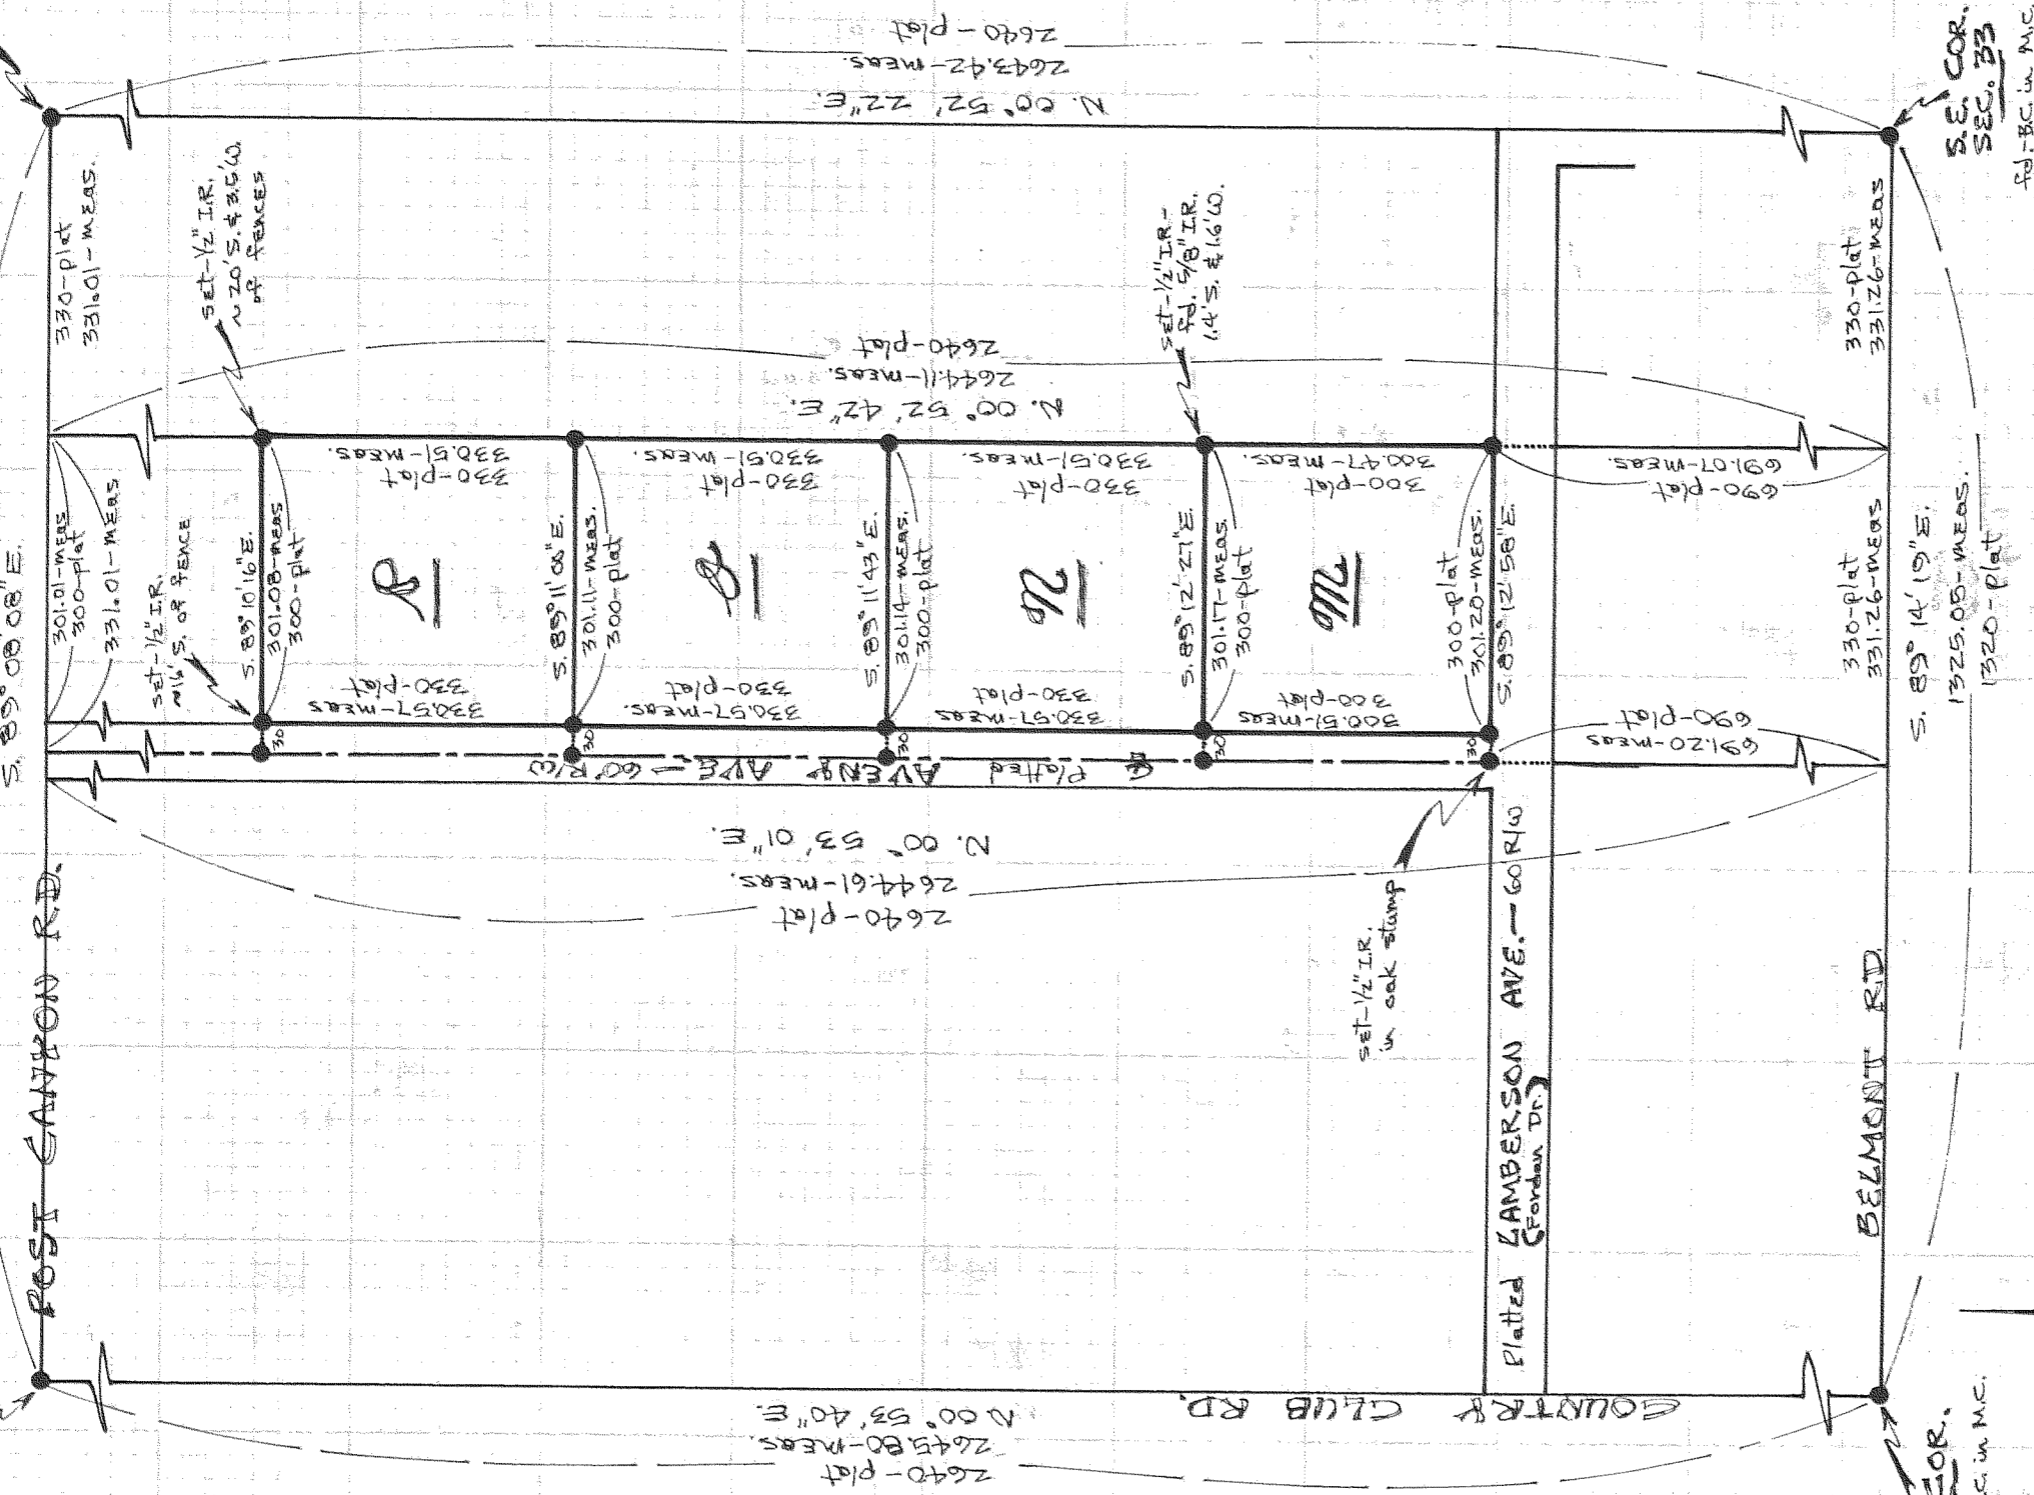

1/16 COR.
SEC. 33
FD-BC in M.C.

1/16 COR.
FD-BC in M.C.

SCALE-1"=200'

● = 1/2" iron rod monument
set unless noted

Assumed Basis
of Bearing

55 SURVEY

FOR Jerry Bell
LOCATION Lots M, N, O
& R of platted townsite
of Belmont

HOOD RIVER COUNTY,
OREGON

BN 10 33D

REGISTERED
PROFESSIONAL
LAND SURVEYOR

Danny L. Cron

OREGON
AUGUST 22, 1975
DANNY L. CRON
1028

Mar. 16, 1978

F I L L E D

MAR 28 1978

Deputy
COUNTY SURVEYOR

10-77
78015