

**FILED**

MAY 1978


*Larry D. Bishop*  
COUNTY SURVEYOR

DEPUTY

FOUND 3/4" I.P.  
OF RECORD

200.22 @ S 89-51-43 E  
BASIS OF BEARING

FOUND 3/8" I.P.  
OF RECORD

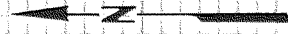

**BLOCK 25**

**EUGENE ST.**

**BASIS OF BEARING  
CRON SURVEY DATED  
FEB 24, 1918**


**BLOCK 32**

**MONTELEO ST.**

**SURVEY LOCATED IN  
LOTS 1, 2 & 3 OF BLOCK  
32, HOOD RIVER, PROPER  
TO HOOD RIVER, OR.E.**

**LEGEND:**

- SET 3/8" x 30" IRON ROD

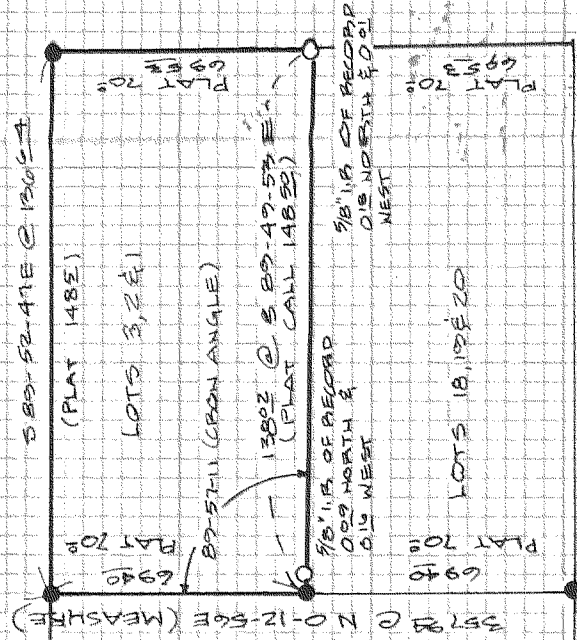

REGISTERED  
PROFESSIONAL  
LAND SURVEYOR

*Larry D. Bishop*

ONE-GO-N  
JULY 11-1969  
LARRY D. BISHOP  
896

**SURVEY FOR  
DICK LUKAS**

HOOD RIVER, OR

**BISHOP SUBVEYING**

DATE: APR 19, 1978  
SCALE 1" = 50'  
DRAWN: P. GAYLORD  
PROJECT: 788030

11-019  
# 78048

TWIF