


LOT 24

1.41A ±

HENDERSON

SHERMAN AVE

20th STREET

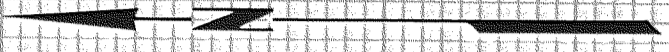

POINT MONUMENT
OF RECORD

POINT MONUMENT
OF RECORD

SURVEY LOCATED IN LOT 24
ADAMS PARADISE ACREAGE
IN THE CITY OF HOOD RIVER,
ORE.

BASIS OF BEARING
TENNESON SURVEY DATED 11-9-26

LEGEND

- SET 70' x 30' IRON ROD

FILED

MAY 1978
COUNTY CLERK
DEPUTY

REGISTERED
PROFESSIONAL
LAND SURVEYOR

Larry D. Bishop

OREGON
JULY 11, 1968
LARRY D. BISHOP
896

SURVEY FOR

LLOYD JACOBSON

HOOD RIVER, ORE.

BISHOP SURVEYING

DATE: 4-19-78
SCALE: 1"=50'
DRAWN: B. GAYLORD
PROJECT: 188031

11-106

78049