


11-077

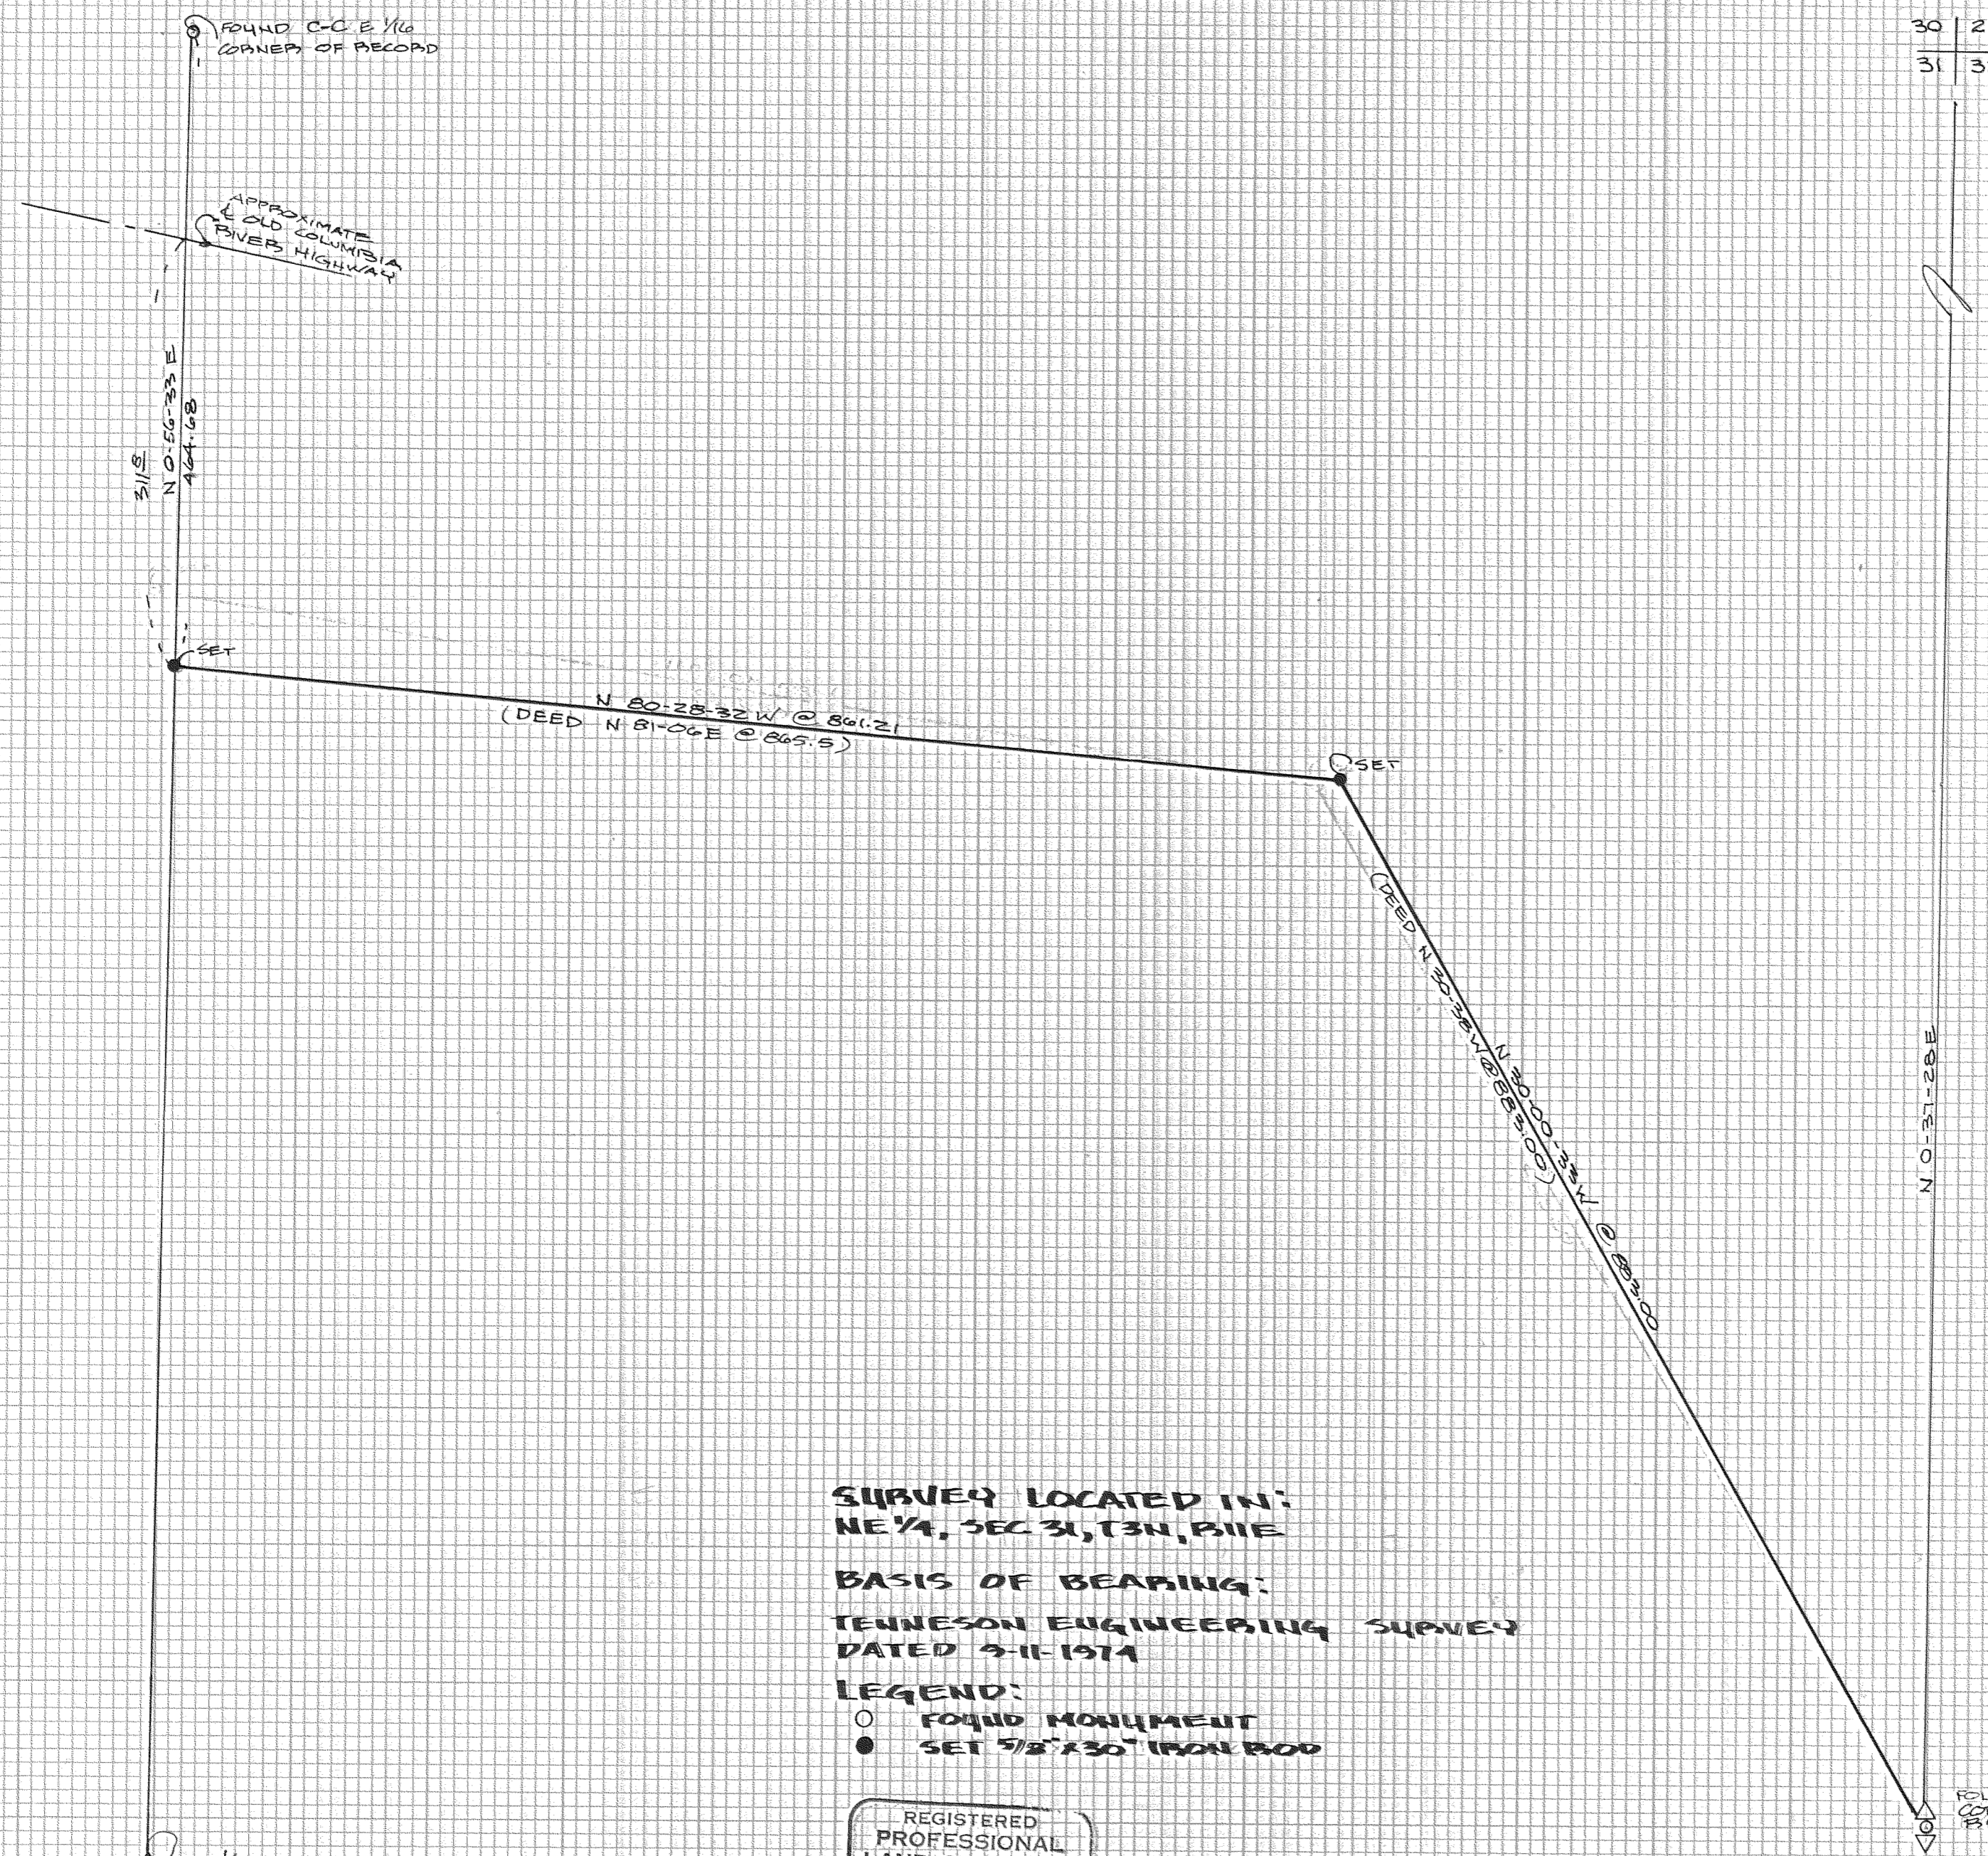

SURVEY LOCATED IN:
NE 1/4, SEC 31, T3N, R11E

BASIS OF BEARING:
TENNESON ENGINEERING SURVEY
DATED 3-11-1974

LEGEND:
○ FOUND MONUMENT
● SET 5/8" x 30" IRON ROD

REGISTERED
PROFESSIONAL
LAND SURVEYOR

Larry D. Bishop

OREGON
JULY 11, 1969
LARRY D. BISHOP
896

SURVEY FOR
ARLIE J. BRYANT
HOOD RIVER, OR.

FILED

OCT 12 1978

By _____
COUNTY SURVEYOR
DEPUTY

FOUND EAST 1/4
CORNER OF
RECORD

BISHOP SURVEYING
DATE: MAY 25, '78
SCALE: 1" = 100'
DRAWN: B. GAYLORD
PROJECT: 78B034-1

78057