


1/16th COR.
 calc. pos.
 as per H.R.C.

1/16th COR.
 calc. pos.
 as per H.R.C.

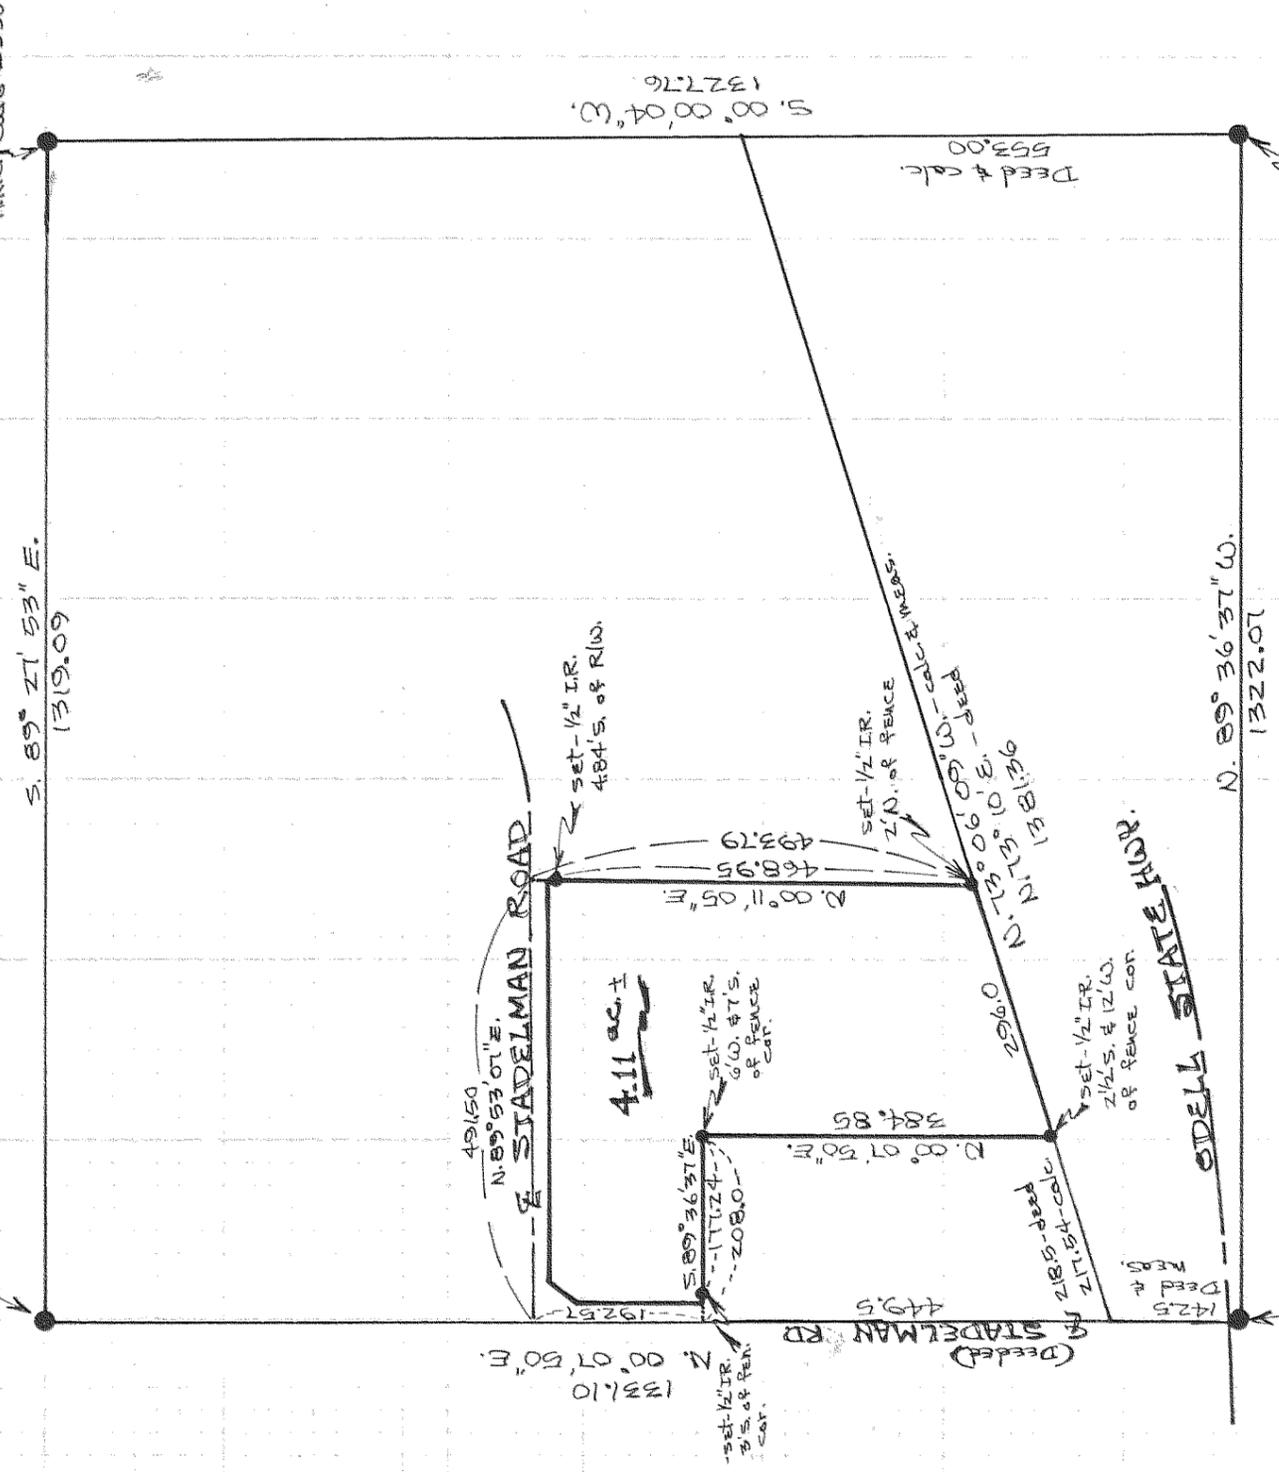

1/16th COR.
 calc. pos.
 as per H.R.C.

1/16th COR.
 found - P.K. nail
 as per H.R.C.

REGISTERED
 PROFESSIONAL
 LAND SURVEYOR

Danny L. Cron

OREGON
 AUGUST 22, 1975
 DANNY L. CRON
 1028

JUNE 12, 1978

66 SURVEY 88

FOR - Patrick Sughrie
 LOCATION - Parcel located
 in the N.E. 1/4 of the SE 1/4
 of SEC. 26, T.2N, R.10E,
 WM.
 HOOP RIVER COUNTY,
 OREGON

SCALE - 1" = 200'

Basis of Bearing & Section
 Subdivision as per H.R.C. 1976
 Survey of Stadelman Road

76077

FILED

JUL 12 1978

Daniel Cron
 COUNTY SURVEYOR

11-033

TRIMED BY GERRARD 1004