


N.W. COR. SEC. 1  
5/4-Spike as per record

5/4-1/2" IP as per DAI. survey dated 9/13/74

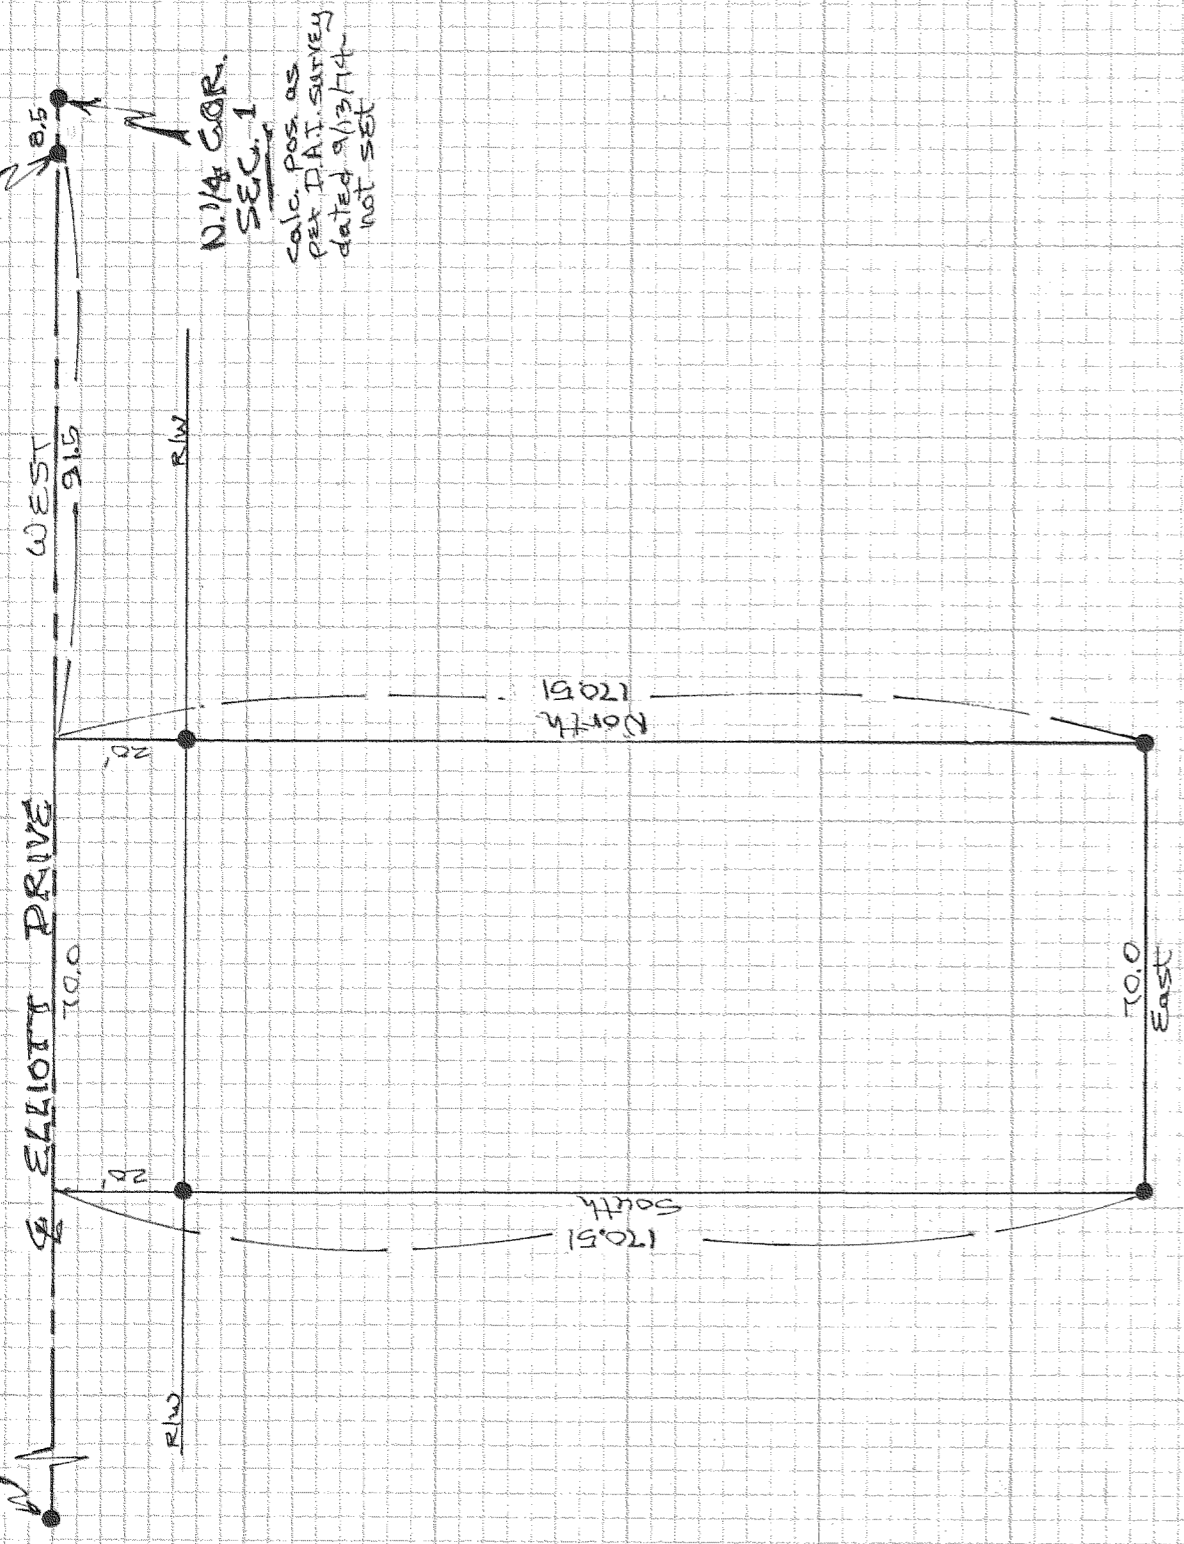

N.W. 1/4 COR. SEC. 1  
Calc. pos. as per DAI. survey dated 9/13/74 not set

REGISTERED PROFESSIONAL LAND SURVEYOR

*Danny L. Cron*

OREGON  
AUGUST 22-1975  
DANNY L. CRON  
1028

Dec. 4, 1978

**SURVEY**  
FOR - Hershner & Bell Realty  
LOCATION - Parcel located in the N.W. 1/4 of Sec. 1, T.2N, R.10E, W.M. HOOD RIVER COUNTY, OREGON

SCALE = 1" = 30'  
ASSUMED BASIS OF BEARING  
● = 1/2" iron rod monument set unless noted

**FILED**

JAN 2 1979

*[Signature]*  
COUNTY CLERK OF HOOD RIVER COUNTY, OREGON

79009

11-045