


# 791207

Filed  
Hood River County  
MAY 31 2:30 PM '79  
DEPT. OF Records & Assessment  
V. Routsen,  
Deputy

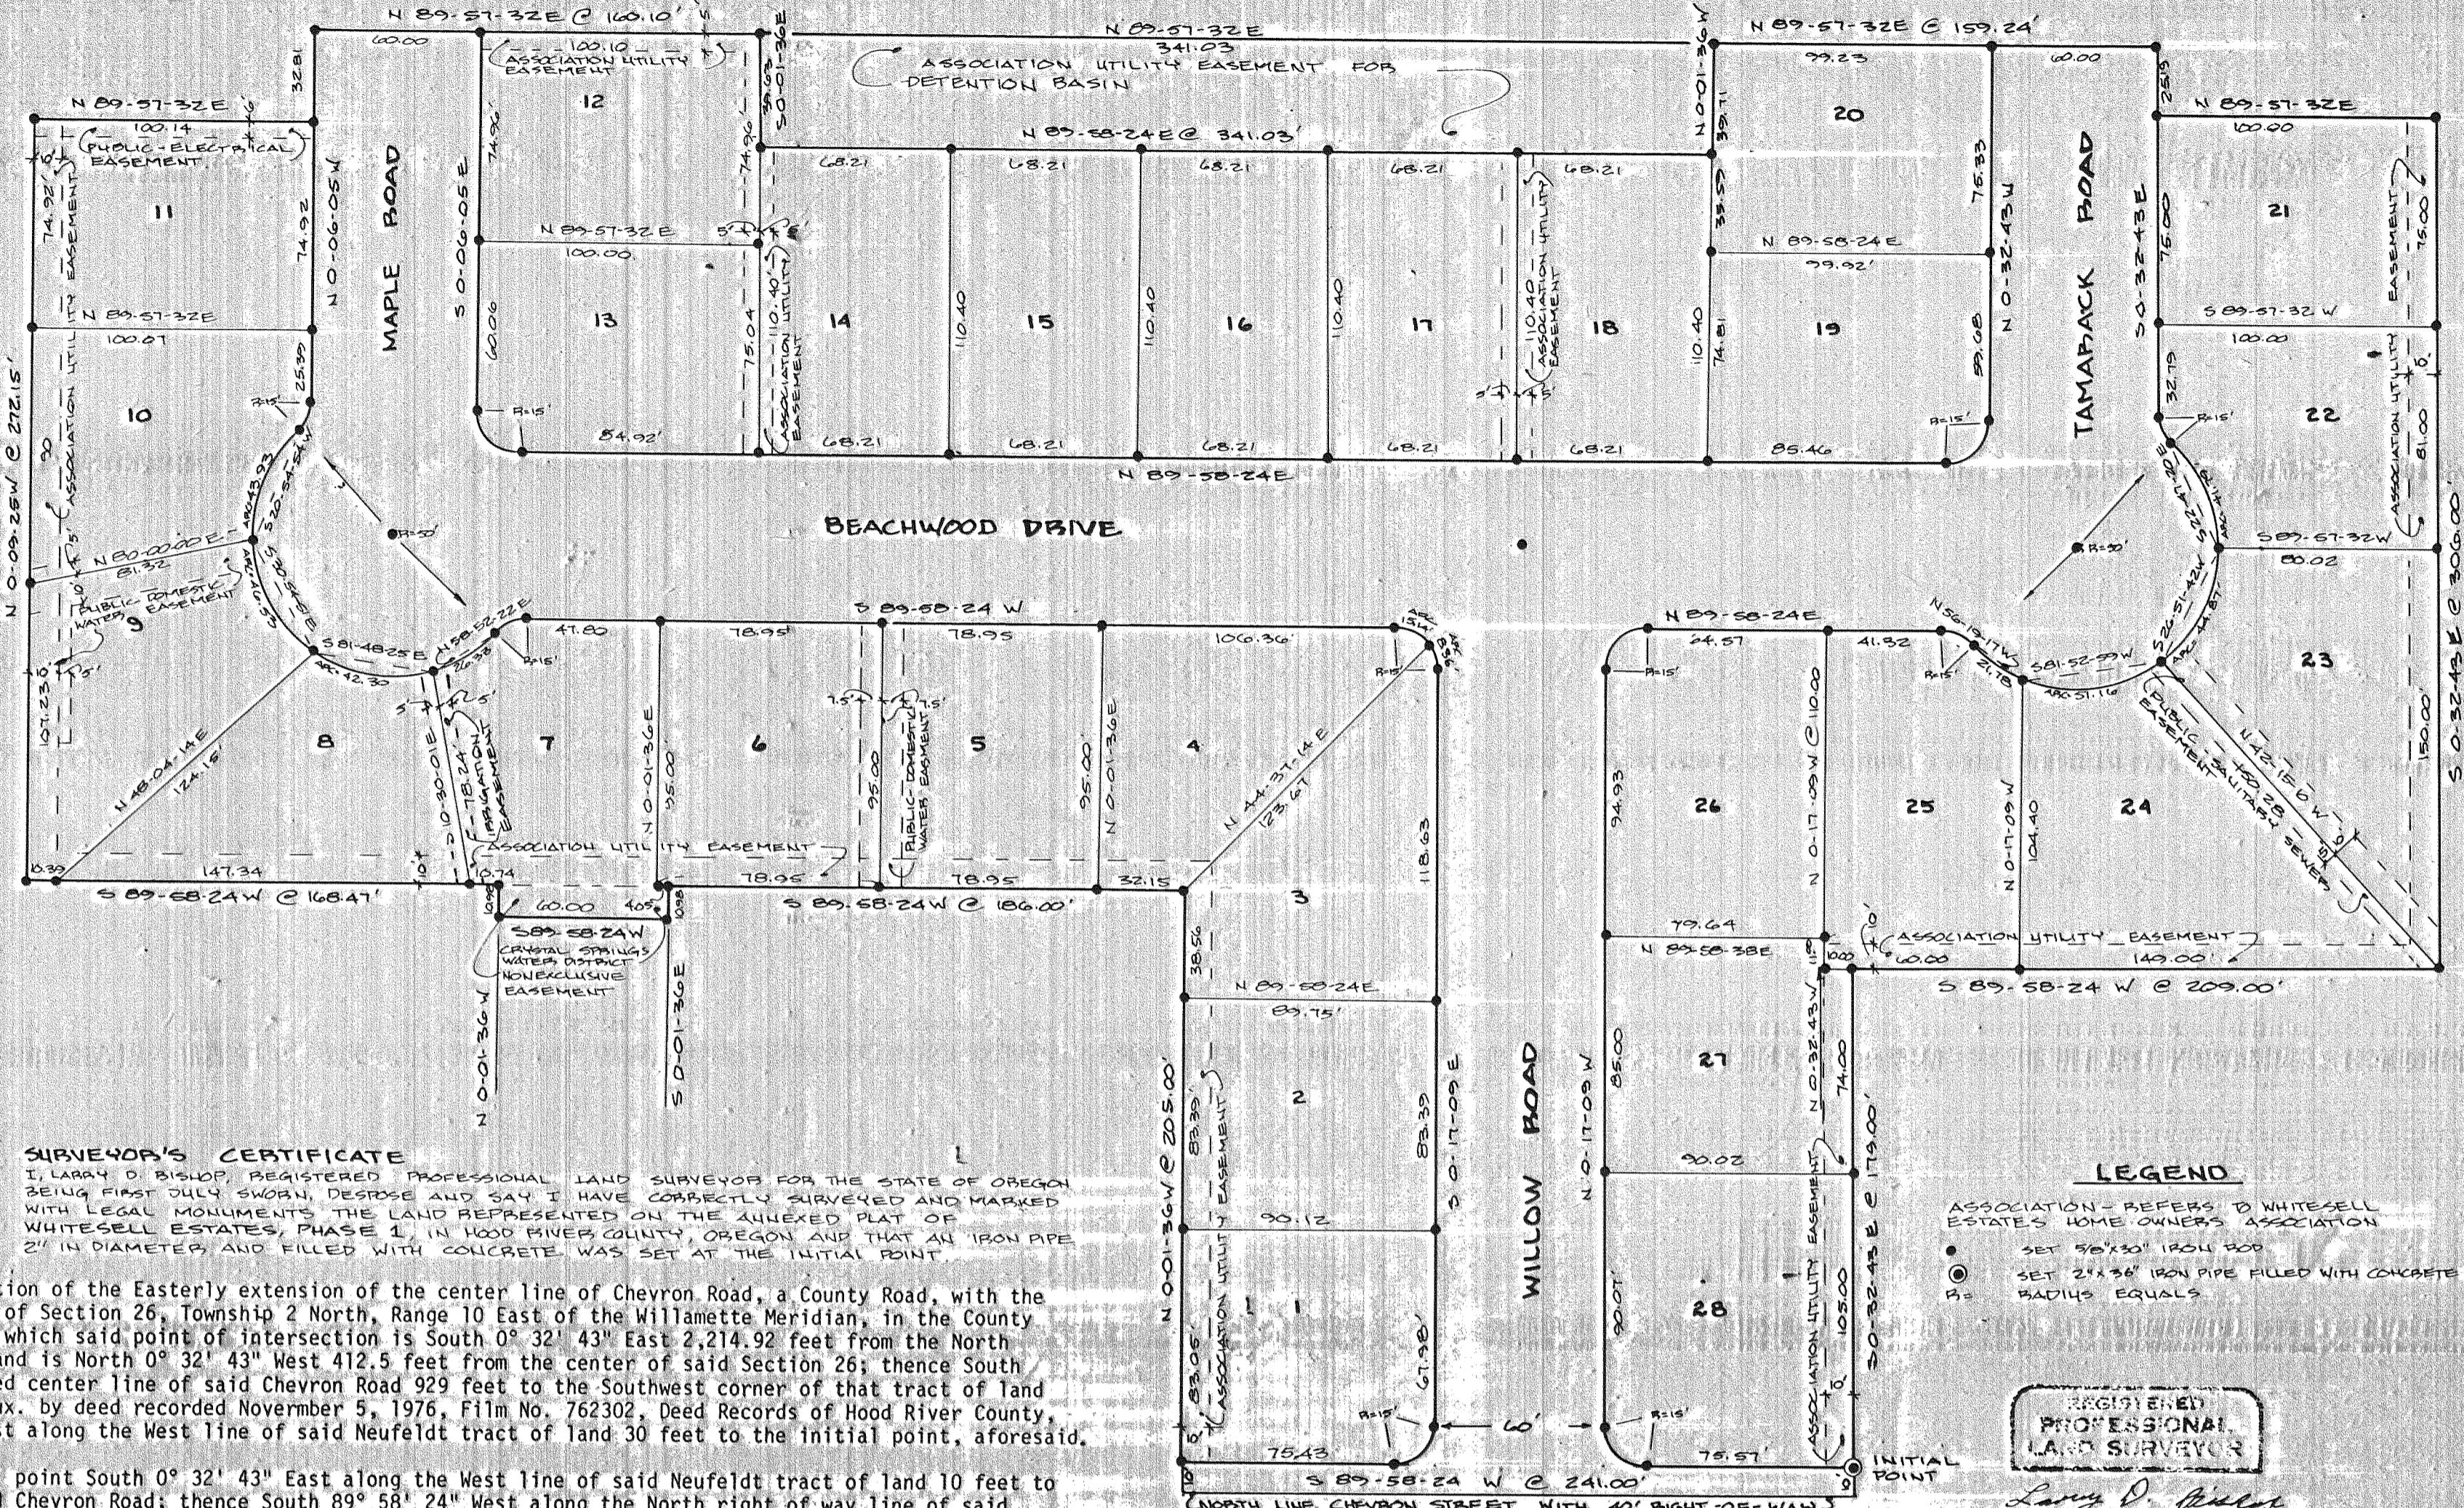

## SURVEYOR'S CERTIFICATE

I, LARRY D. BISHOP, REGISTERED PROFESSIONAL LAND SURVEYOR FOR THE STATE OF OREGON BEING FIRST DULY SWEORN, DESPOSE AND SAY I HAVE CORRECTLY SURVEYED AND MARKED WITH LEGAL MONUMENTS THE LAND REPRESENTED ON THE ANNEXED PLAT OF WHITESELL ESTATES, PHASE 1, IN HOOD RIVER COUNTY, OREGON AND THAT AN IRON PIPE 2" IN DIAMETER, AND FILLED WITH CONCRETE WAS SET AT THE INITIAL POINT.

Beginning at the point of intersection of the Easterly extension of the center line of Chevron Road, a County Road, with the East line of the Northwest quarter of Section 26, Township 2 North, Range 10 East of the Willamette Meridian, in the County of Hood River and State of Oregon, which said point of intersection is South 0° 32' 43" East 2,214.92 feet from the North quarter corner of said Section 26 and is North 0° 32' 43" West 412.5 feet from the center of said Section 26; thence South 89° 58' 24" West along said extended center line of said Chevron Road 929 feet to the Southwest corner of that tract of land conveyed to Roger E. Neufeldt, et ux. by deed recorded November 5, 1976, Film No. 762302, Deed Records of Hood River County, Oregon; thence North 0° 32' 43" West along the West line of said Neufeldt tract of land 30 feet to the initial point, aforesaid.

Then, beginning at the said initial point South 0° 32' 43" East along the West line of said Neufeldt tract of land 10 feet to the North right of way line of said Chevron Road; thence South 89° 58' 24" West along the North right of way line of said Chevron Road 241 feet to the East line of that tract of land sold to Crystal Springs Water District under contract recorded February 8, 1977, Film No. 770293, Deed Records of Hood River County, Oregon; thence North 0° 01' 36" West, at right angles to said right of way line, 215 feet to the Northeast corner of said Water District tract of land; thence South 89° 58' 24" West along the North line of said Water District tract of land being parallel with the North right of way line of said Chevron Road, 186 feet to the Northwest corner of said Water District tract of land; thence South 0° 01' 36" East along the West line of said Water District tract of land 10.98 feet; thence South 89° 58' 24" West parallel with the North right of way line of said Chevron Road 60 feet; thence North 0° 01' 36" West 10.98 feet; thence South 89° 58' 24" West parallel with the North right of way line of said Chevron Road 168.47 feet, more or less, to the East line of Foote Subdivision of Odell, in the County of Hood River and State of Oregon; thence along a straight line that diverges Easterly from the East line of said Foote Subdivision of Odell North 0° 09' 25" West 272.15 feet; thence North 89° 57' 32" East 100.14 feet; thence North 0° 06' 05" West 32.81 feet; thence North 89° 57' 32" East 160.10 feet; thence North 89° 57' 32" East 341.03 feet; thence North 89° 57' 32" East 159.24 feet; thence South 0° 32' 43" East 25.19 feet; thence North 89° 57' 32" East 100 feet, more or less, to the West line of that tract of land conveyed to Charles Forbach, et ux. by deed recorded October 15, 1974, Film No. 741930, Deed Records of Hood River County, Oregon; thence South 0° 32' 43" East along the West line of said Forbach tract of land and parallel with the East line of the Northwest quarter of said Section 26 a distance of 306 feet to the Northeast corner of the aforementioned Neufeldt tract of land; thence South 89° 58' 24" West along the North line of said Neufeldt tract of land and parallel with the North right of way line of said Chevron Road 209 feet to the Northwest corner of said Neufeldt tract of land; thence South 0° 32' 43" East along the West line of said Neufeldt tract of land 179 feet, more or less, to the initial point of beginning.

Subscribed and sworn before me this 1st day of May, 1979.

Berles A. Mart  
Notary Public for the State of Oregon

My commission expires 11-16-81

## LEGEND

- ASSOCIATION - REFERS TO WHITESELL ESTATES HOME OWNERS ASSOCIATION
- SET 50'x30' IRON PIPE
- SET 2"x36" IRON PIPE FILLED WITH CONCRETE
- R = RADII EQUALS

REGISTERED  
PROFESSIONAL  
LAND SURVEYOR

Larry D. Bishop  
OREGON  
JULY 16, 1973  
LARRY D. BISHOP  
89

PLAT OF  
**WHITESELL ESTATES SUBDIVISION**  
PHASE 1

IN NW 1/4, SEC 26, TZN, RDE, WM  
HOOD RIVER COUNTY, ORE.

SCALE 1"=50.0'  
BASIS OF BEARING: ASSUMED - NORTH RIGHT-OF-WAY OF CHEVRON ROAD

FILED

SEP 04 1979  
FREDERICK H. COOPER  
COUNTY SURVEYOR

# 79/207  
FILED  
Hood River County  
MAY 31 2:30 PM '79  
DEPT. OF REVENUE / ASSESSMENT  
V. Routsou, Deputy

COVENANTS AND RESTRICTIONS

ALL LOTS IN WHITESELL ESTATES SHALL INCORPORATE THE COVENANTS AND RESTRICTIONS AS DECLARED BY JOHN J. WHITESELL IN THE ARTICLE "DECLARATION OF COVENANTS, CONDITIONS AND RESTRICTIONS FOR WHITESELL ESTATES" AS FILED AND RECORDED WITH THE COUNTY OF HOOD RIVER.


DEDICATION

I, JOHN J. WHITESELL, AS OWNER IN FEE SIMPLE OF THE LAND SHOWN ON THE ANNEXED PLAT AND MORE PARTICULARLY DESCRIBED ON THE SURVEYOR'S CERTIFICATE HEREBY ATTACHED, HEREBY DEDICATE TO THE PUBLIC FOREVER ALL STREETS AND PUBLIC EASEMENTS SHOWN ON SUCH PLAT AND THAT I DECLARE THE ANNEXED PLAT OF WHITESELL ESTATES, PHASE 1, TO BE A CORRECT PLAT AS LOCATED IN THE NORTHWEST QUARTER OF SECTION 26, TOWNSHIP 2 NORTH, RANGE 10 EAST, WILLAMETTE MERIDIAN IN HOOD RIVER COUNTY, OREGON.

John J. Whitesell

ON THIS 15 DAY OF MAY 1979, BEFORE ME, A NOTARY PUBLIC FOR THE STATE OF OREGON, PERSONALLY APPEARED JOHN J. WHITESELL, KNOWN TO ME, WHO PROTESTED, DULY SWORN, SAY THAT HE DID SIGN THIS INSTRUMENT OF HIS FREE AND VOLUNTARY ACT.

SUBSCRIBED AND SWORN BEFORE ME TWO 15 DAY OF MAY 1979  
Bertha A. May  
NOTARY PUBLIC FOR THE STATE OF OREGON  
MY COMMISSION EXPIRES 11-11-79

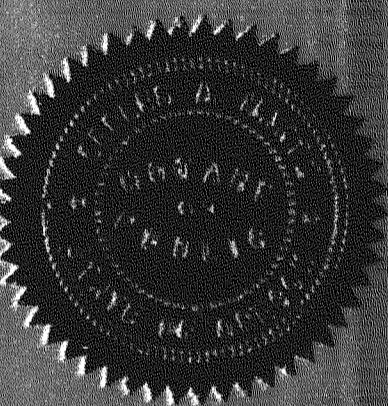

PLAT OF  
WHITESELL ESTATES SUBDIVISION  
PHASE 1  
IN NW 1/4, SEC 26, TZN. 10E, WM.  
HOOD RIVER COUNTY, ORE.

THE DIRECTOR OF RECORDS AND ASSESSMENTS AND DIRECTOR OF REVENUE AND TAX COLLECTOR, PREDICTIVELY OF HOOD RIVER COUNTY, OREGON, HEREBY CERTIFY THAT WE HAVE EXAMINED THE ANNEXED PLAT OF WHITESELL ESTATES, PHASE 1, SUBDIVISION IN HOOD RIVER COUNTY, OREGON AND THE NAME "WHITESELL ESTATES" IS A COMMON NAME AND NOT INCLUDED IN ANY OTHER SUBDIVISION IN HOOD RIVER COUNTY AND FURTHER CERTIFY THAT ALL AGREEMENTS OR CONDITIONS HAVE BEEN FULLY PAID AS REQUIRED BY LAW AND WE HEREBY APPROVE SAID PLAT. PZ Miller

HOOD RIVER COUNTY DIRECTOR OF RECORDS & ASSESSMENTS

Bertha A. May

HOOD RIVER COUNTY DIRECTOR OF RECORDS & ASSESSMENTS

THE ANNEXED PLAT OF WHITESELL ESTATES, PHASE 1, SUBDIVISION WAS EXAMINED AND APPROVED THIS 24 DAY OF MAY, 1979

J. C. Klein  
HOOD RIVER COUNTY DIRECTOR OF PUBLIC WORKS

THE ANNEXED PLAT OF WHITESELL ESTATES, PHASE 1, SUBDIVISION WAS EXAMINED & APPROVED THIS 24 DAY OF MAY, 1979

Stephen R. Nease  
HOOD RIVER COUNTY PLANNING COMMISSION, CHAIRMAN  
Donald J. Doty  
ATTENDED

THE ANNEXED PLAT OF WHITESELL ESTATES, PHASE 1, SUBDIVISION WAS EXAMINED AND APPROVED THIS 24 DAY OF MAY, 1979

James H. Murray  
HOOD RIVER COUNTY COMMISSIONERS, CHAIRMAN  
Commissioner Phil Collier Commissioner Jerry Kerton  
Commissioner Jerry Kerton

THE ANNEXED PLAT OF WHITESELL ESTATES, PHASE 1, SUBDIVISION WAS EXAMINED AND APPROVED THIS 24 DAY OF MAY, 1979

J. C. Klein  
HOOD RIVER COUNTY SURVEYOR

THE ANNEXED PLAT OF WHITESELL ESTATES, PHASE 1, SUBDIVISION WAS EXAMINED AND I HEREBY CERTIFY ALL STATE AND COUNTY HEALTH REQUIREMENTS HAVE BEEN COMPLIED WITH THIS 24 DAY OF MAY, 1979

H. T. Edmundson M.D.  
HOOD RIVER COUNTY HEALTH OFFICES

FILED FOR RECORD THIS 31<sup>st</sup> DAY OF MAY, 1979

L. G. SHEIRBON  
HOOD RIVER COUNTY DIRECTOR OF RECORDS AND ASSESSMENTS

by V. Routsou, Deputy