

79106

FILED


OCT 23 1979

By _____
COUNTY CLERK

REGISTERED
PROFESSIONAL
LAND SURVEYOR

Larry D. Bishop

OREGON
JULY 17, 1968
LARRY D. BISHOP
896

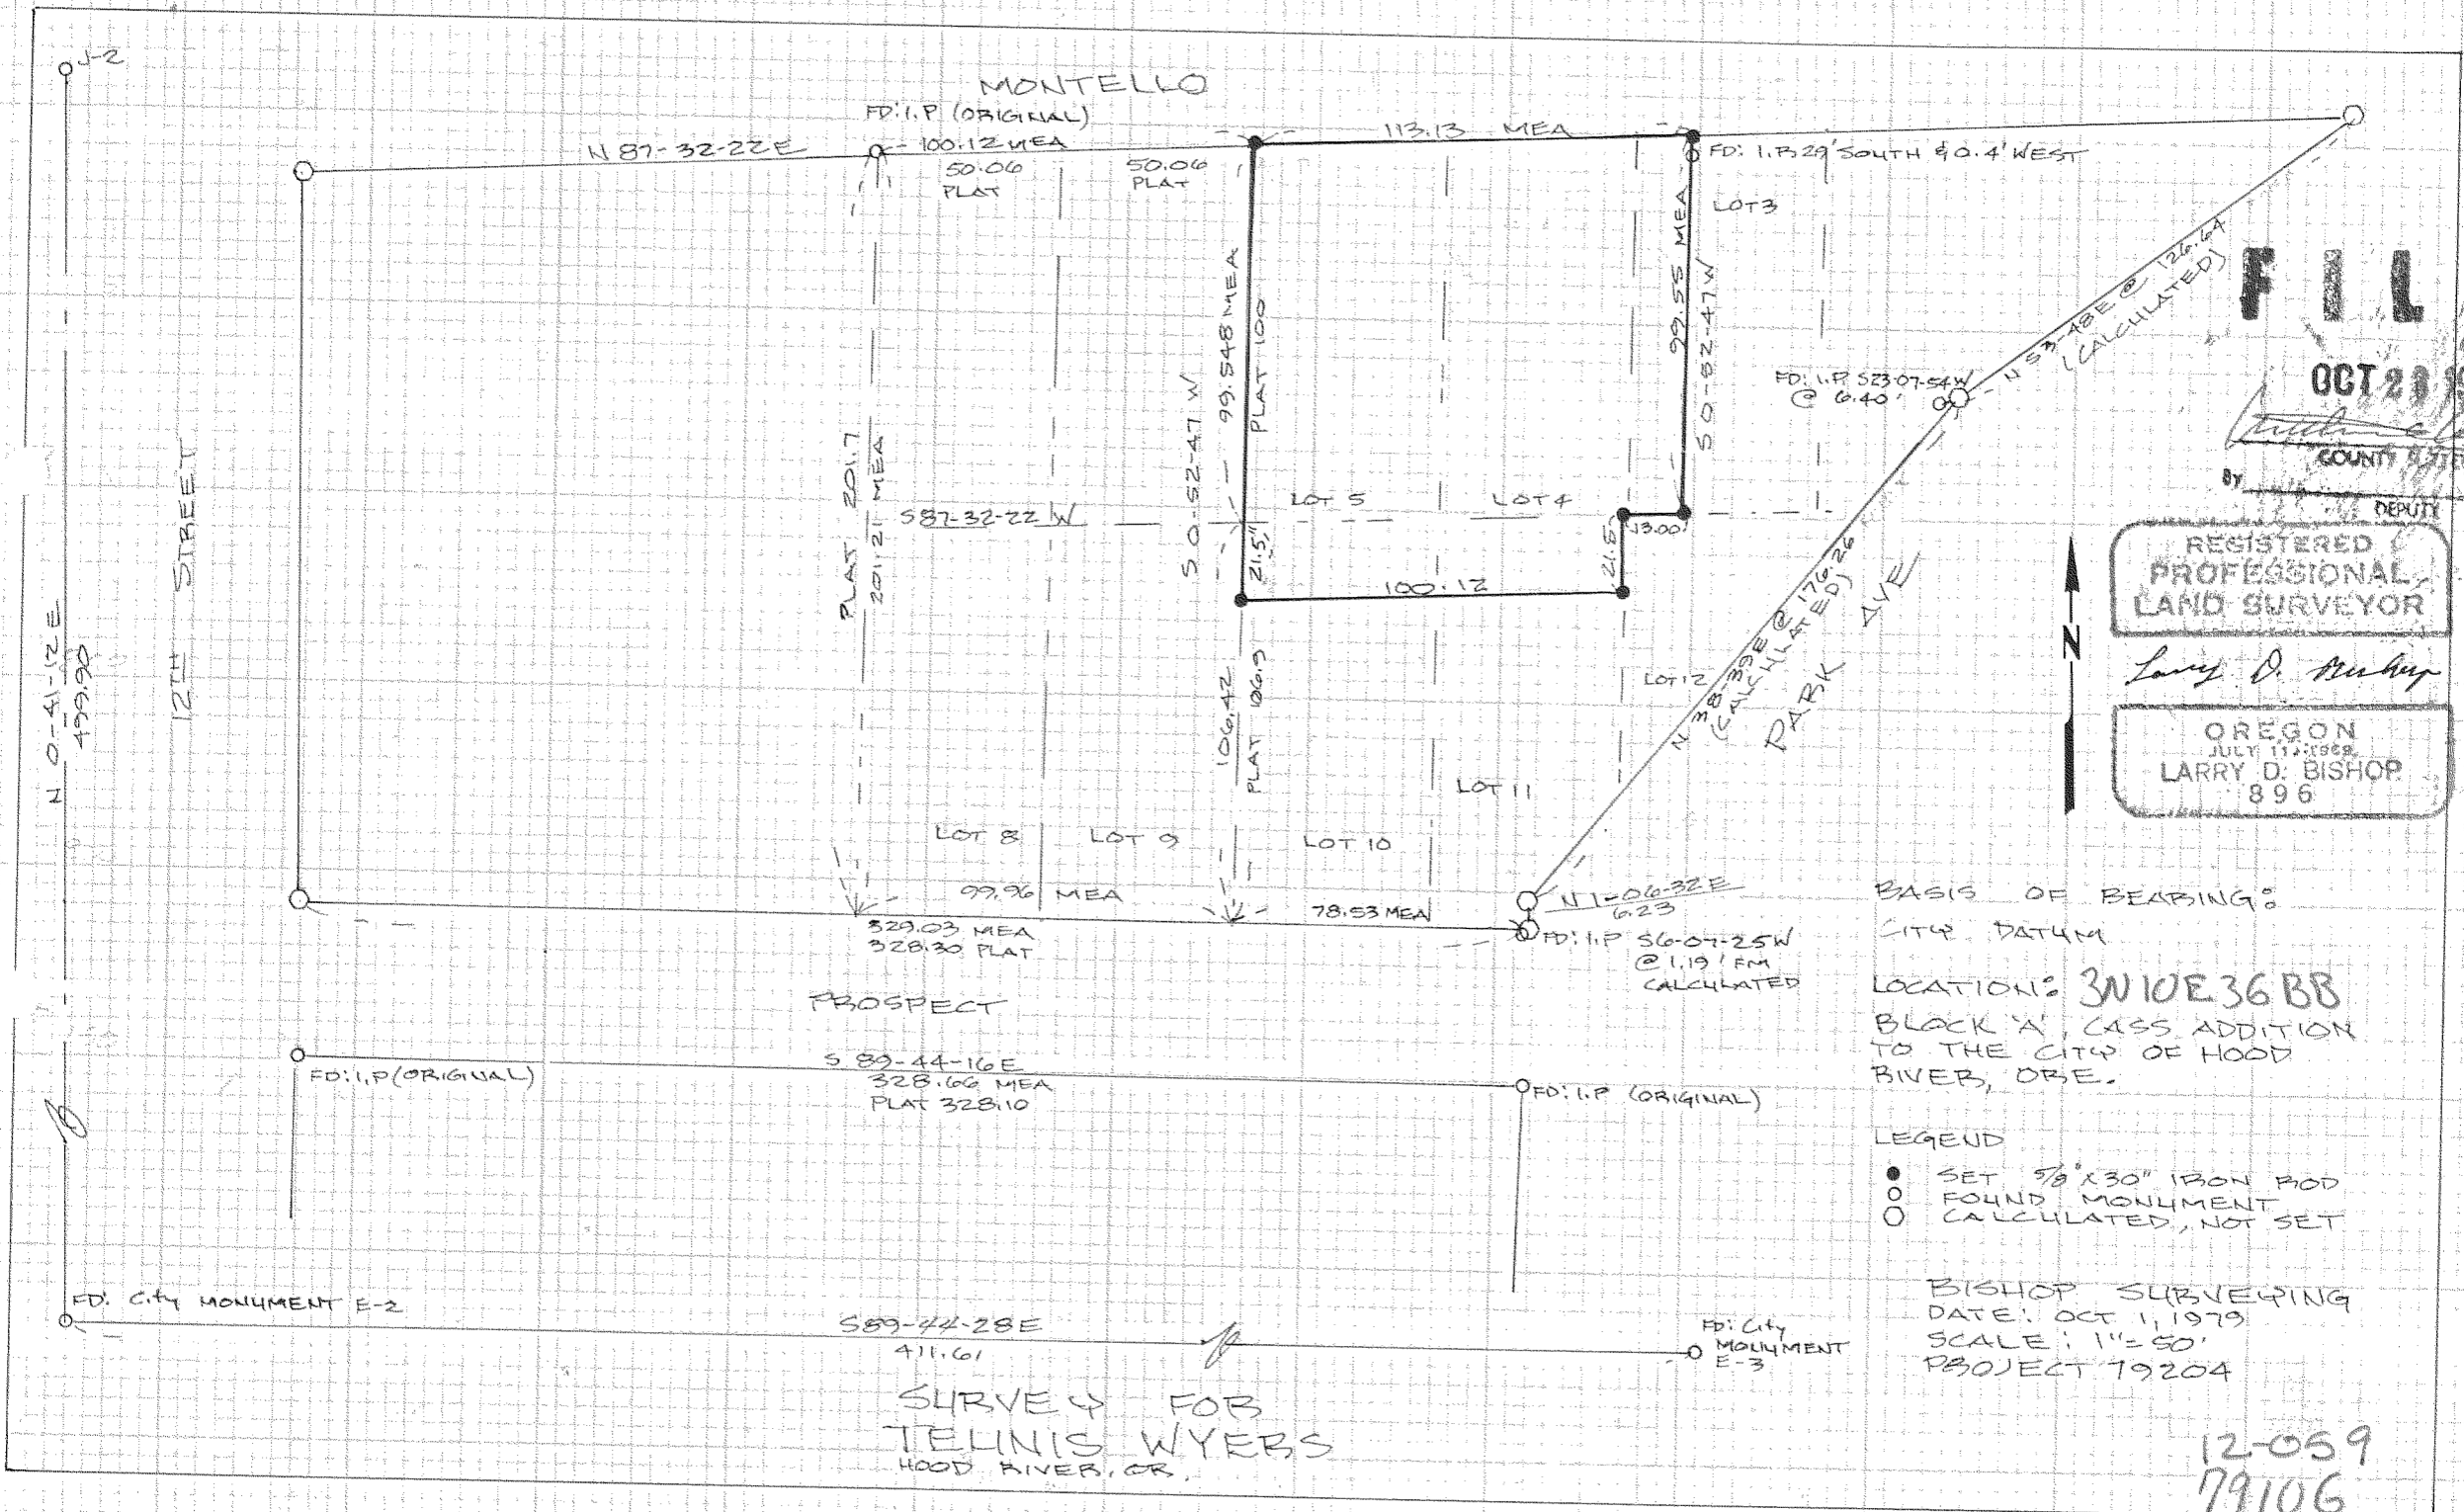

BASIS OF BEARING: CITY DATUM

LOCATION: 3N10E36BB
BLACK A, CASS ADDITION TO THE CITY OF HOOD RIVER, ORE.

LEGEND

- SET 5/8" x 30" IRON ROD
- FOUND MONUMENT
- CALCULATED, NOT SET

BISHOP SURVEYING
DATE: OCT 1, 1979
SCALE: 1"=50'
PROJECT 79204

SURVEY FOR
TELLNIS WYERS
HOOD RIVER, OR.

12-059
79106