


# RECORD OF SURVEY

PART OF LOTS 22 & 23, DIVISION No. 2"

SITUATED IN THE N.W. ¼ SEC. 7,  
T.2N., R.8E., W.M.,  
CITY OF CASCADE LOCKS,  
HOOD RIVER CO., OREGON

DETAIL 'A'  
SCALE: 1"=10'

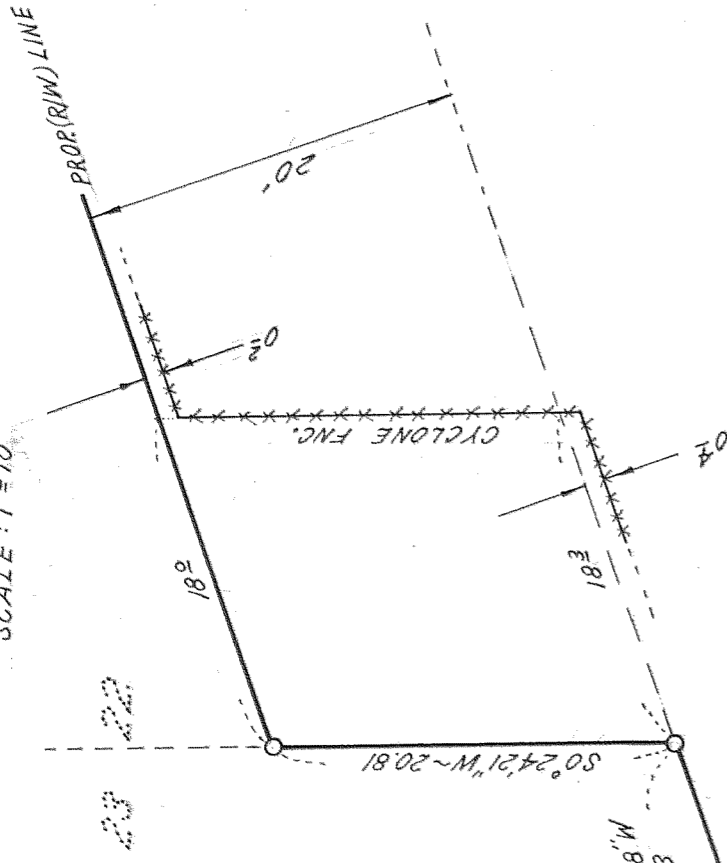


O DENOTES 5" x 30" I.R. W/CAP SET  
SCALE: 1"=100'  
15 OCT 1979

## FILED

DEC 27 1979

BY *John G. Reppeto*  
COUNTY SURVEYOR  
DEPUTY

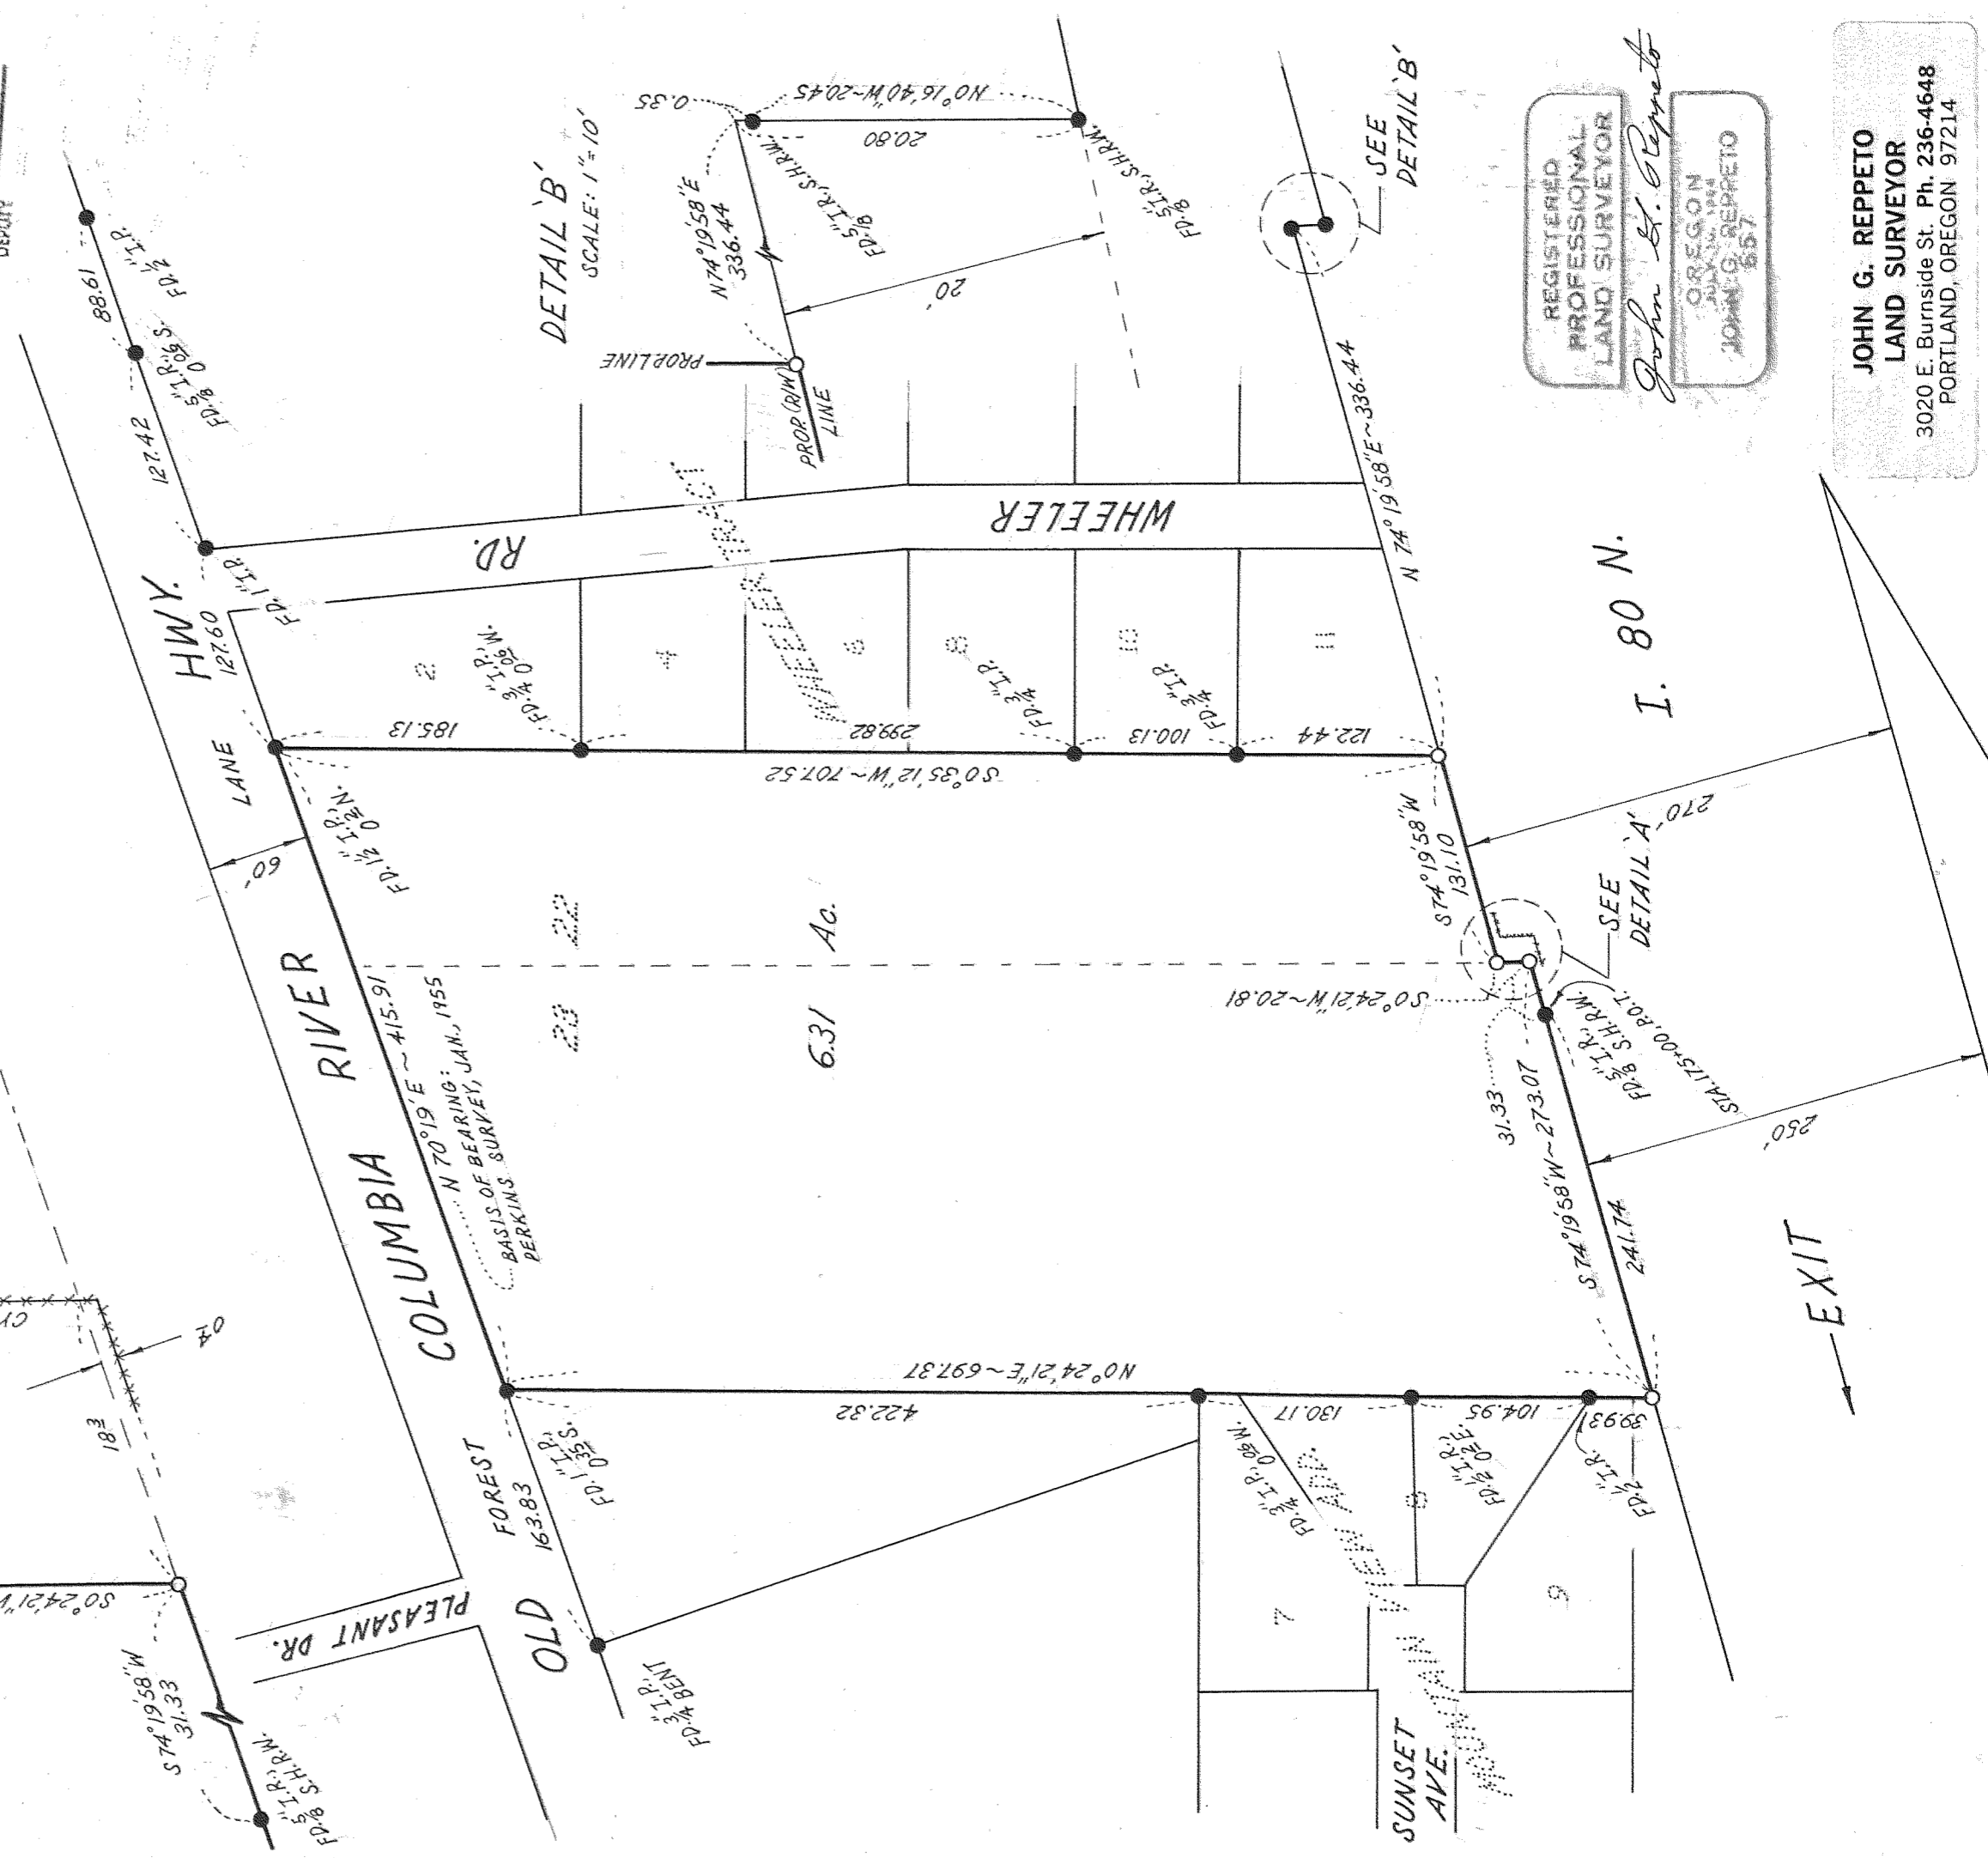

REGISTERED  
PROFESSIONAL  
LAND SURVEYOR  
*John G. Reppeto*  
OREGON  
JULY 24, 1974  
JOHN G. REPPETO  
557

JOHN G. REPPETO  
LAND SURVEYOR  
3020 E. Burnside St. Ph. 236-4648  
PORTLAND, OREGON 97214