


BY DATE
 SUBJECT
 SHEET NO. OF
 JOB NO.

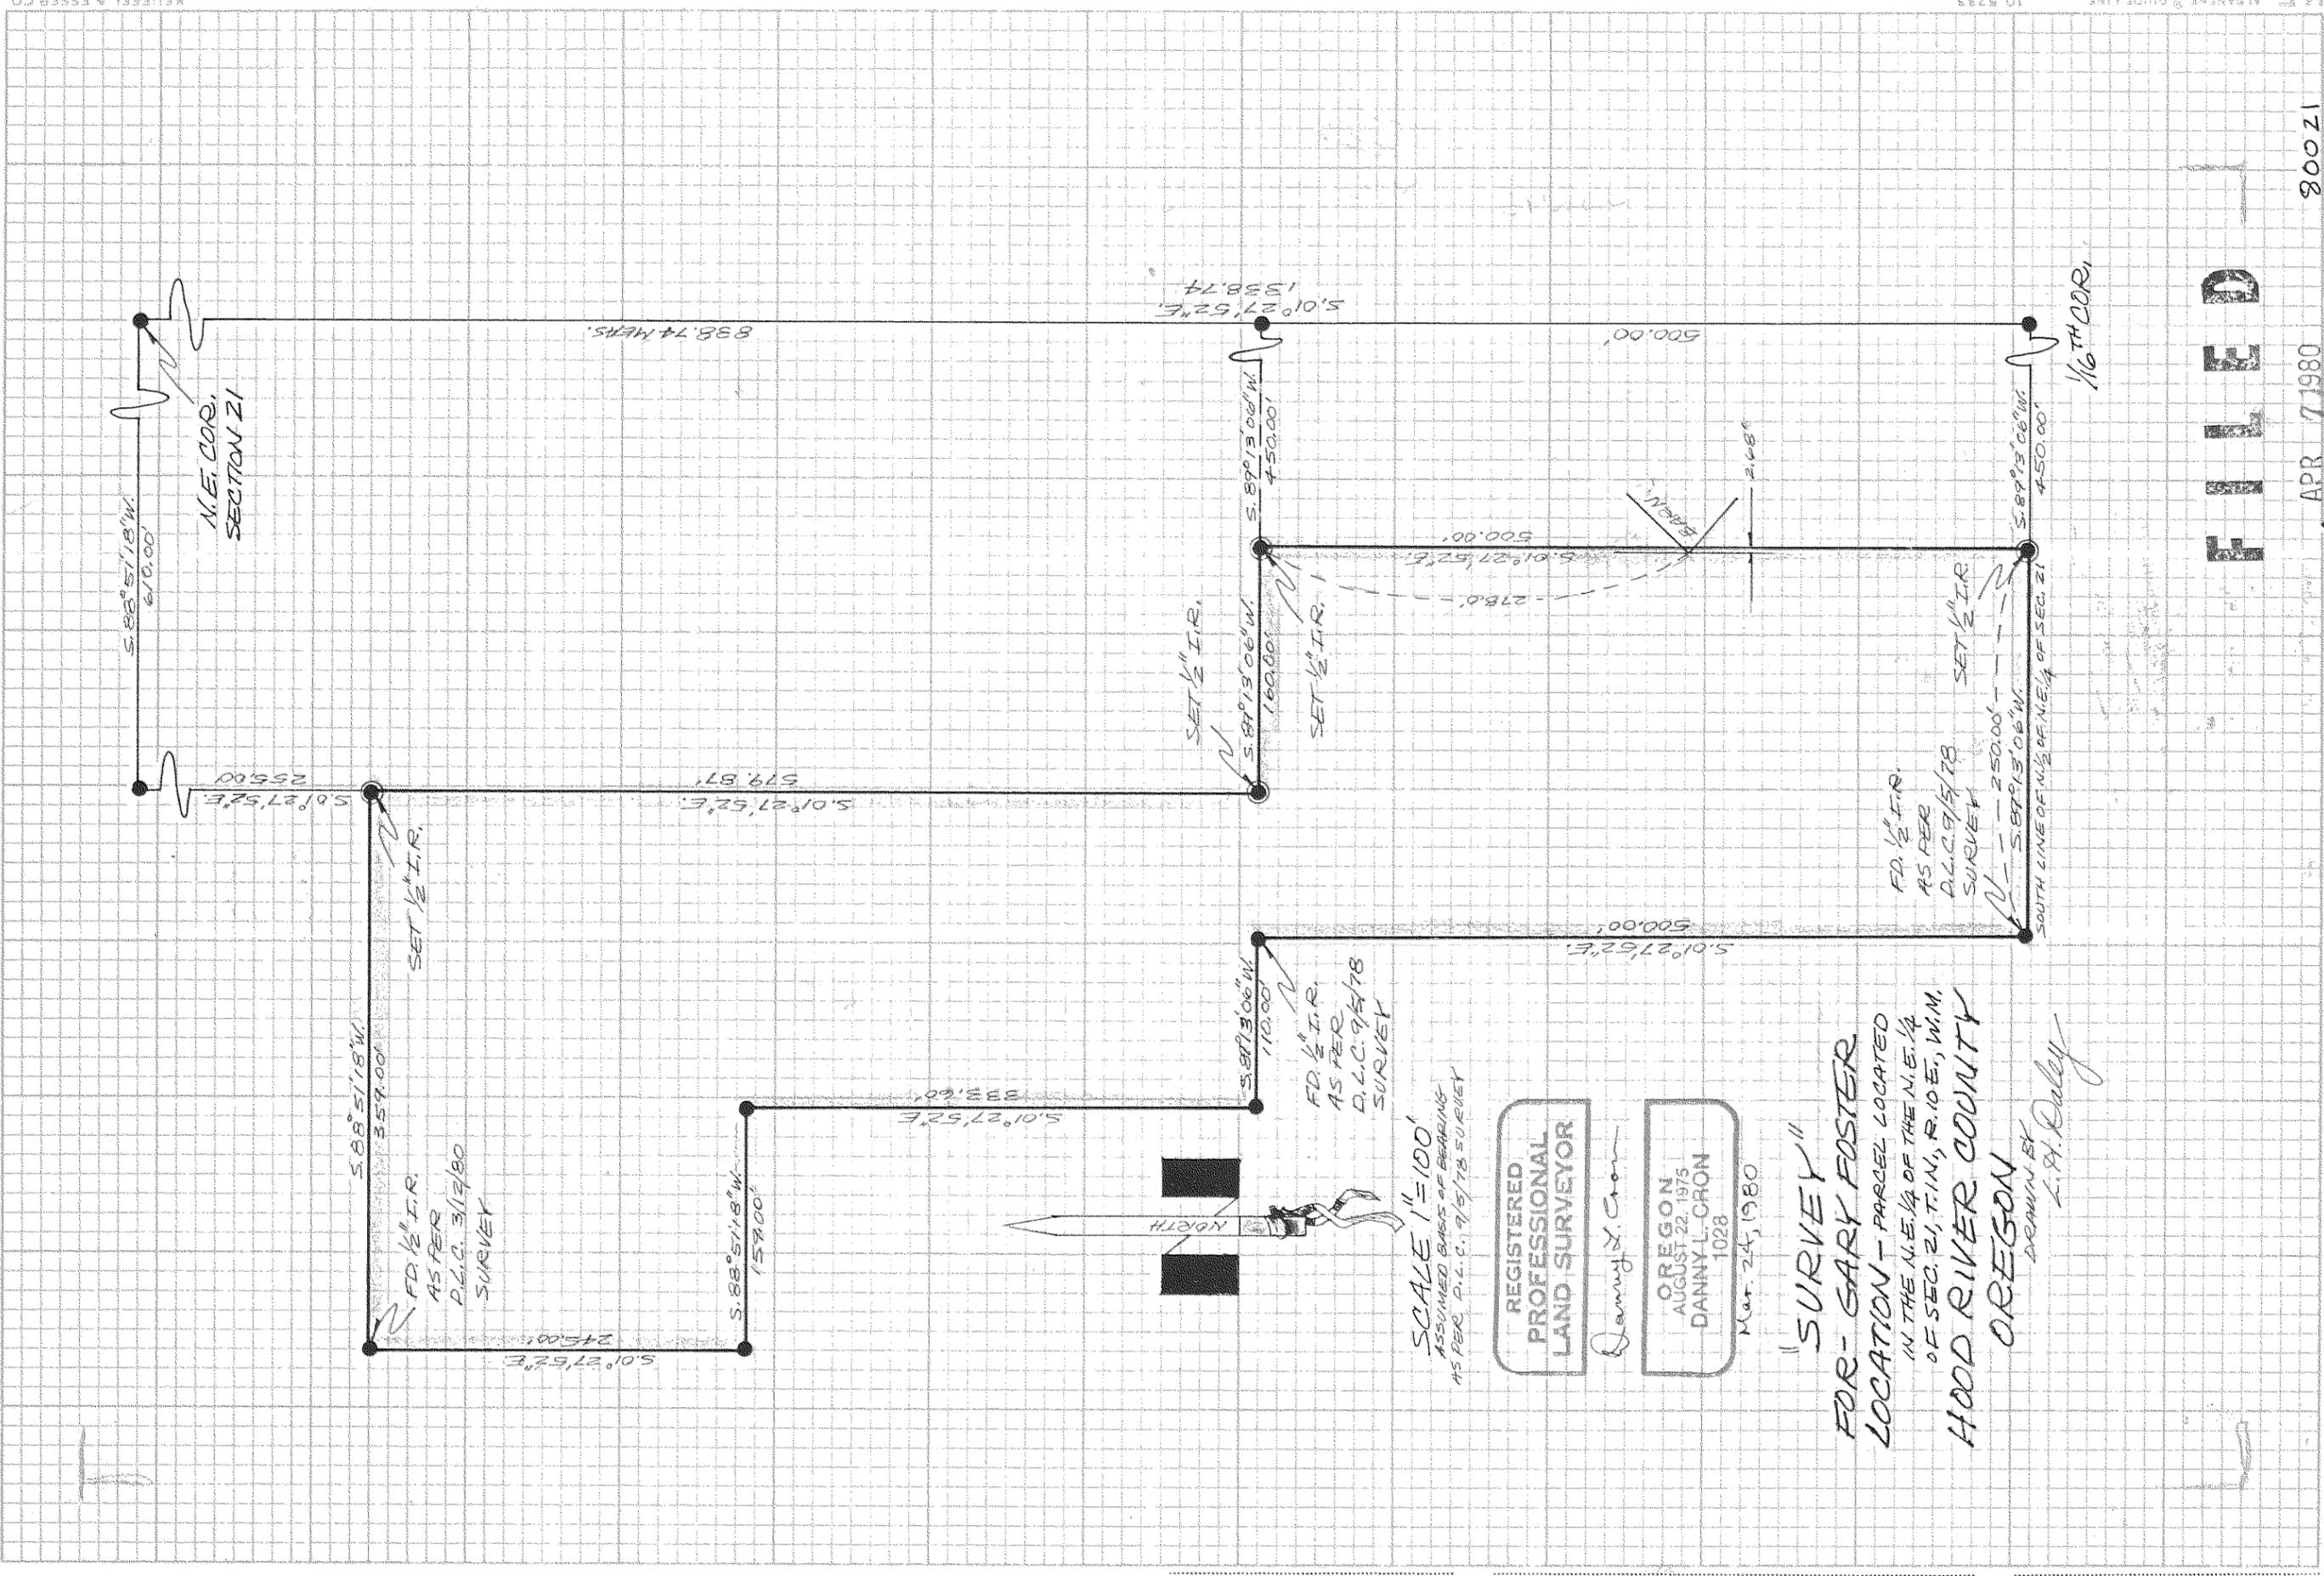

REGISTERED
 PROFESSIONAL
 LAND SURVEYOR

Danny L. Cron

OREGON
 AUGUST 22, 1975
 DANNY L. CRON
 1028

Mar. 24, 1980

"SURVEY"
 FOR - GARY FOSTER
 LOCATION - PARCEL LOCATED
 IN THE N.E. 1/4 OF THE N.E. 1/4
 OF SEC. 21, T. 1 N., R. 10 E., W. 1 M.,
 HOOD RIVER COUNTY
 OREGON

DRAWN BY
L. H. Daley

FILLED

APR 7 1980

800 Z1

L. H. Daley
 COUNTY SURVEYOR

NEUFEL & ESSER CO.
 MADE IN U.S.A.

ALBANY 8 GUIDE LINE
 10 5733