

N.W. COR.  
SECTION 21  
FD. 1/2" I.P. AS  
PER D.L.C. 9/10/79  
SURVEY

N.E. COR.  
SECTION 21  
FD. 1/2" I.P. AS PER  
D.L.C. 9/10/79  
SURVEY

N. 1/4 COR.  
SECTION 21  
CALC. POS. AS PER  
D.L.C. 9/10/79  
SURVEY

1/16 TH COR.  
SET 1/2" I.P.  
& B.C.

W. 1/4 COR.  
SECTION 21  
CALC. POS. AS PER  
D.L.C. 9/10/79  
SURVEY

E. 1/4 COR.  
SECTION 21  
FD. STONE AS  
PER D.L.C. 9/10/79  
SURVEY

1/16 TH COR.  
SET 1/2" I.P. & B.C.  
REMOVED 1/2" I.P. & B.C.  
AS PER D.L.C. 10/16/78  
SURVEY BEARING  
N. 84° 37' E. - 14.2 FEET

1/16 TH COR.  
SET 1/2" I.P.  
& B.C.

1/16 TH COR.  
SET 1/2" I.P. & B.C.  
REMOVED 1/2" I.P. & B.C.  
AS PER D.L.C. 10/16/78  
SURVEY BEARING  
S. 45° 35' E. - 14.7 FEET

12" D.F.  
N. 60° W.  
8.5'

12" D.F.  
S. 40° E.  
10.8'

20" W.F.  
N. 28° W.  
9.1'

16" D.F.  
S. 05° W.  
10.9'

12" D.F.  
S. 80° E.  
10.4'


14" D.F.  
N. 88° W.  
10.0'

15" D.F.  
N. 64° E.  
9.2'

S.W. COR.  
SECTION 21  
CALC. POS. AS PER  
D.L.C. 9/10/79 SURVEY  
SET FRY I.P.  
REMOVED FRY I.P.  
BEARING N. 82° 41' E.  
19.8 FEET

S. 1/4 COR.  
SECTION 21  
CALC. POS. AS PER  
D.L.C. 9/10/79 SURVEY  
SET FRY I.P.  
REMOVED FRY I.P.  
BEARING S. 35° 09' E.  
24.1 FEET

S.E. COR.  
SECTION 21  
CALC. POS. AS PER  
D.L.C. 9/10/79  
SURVEY

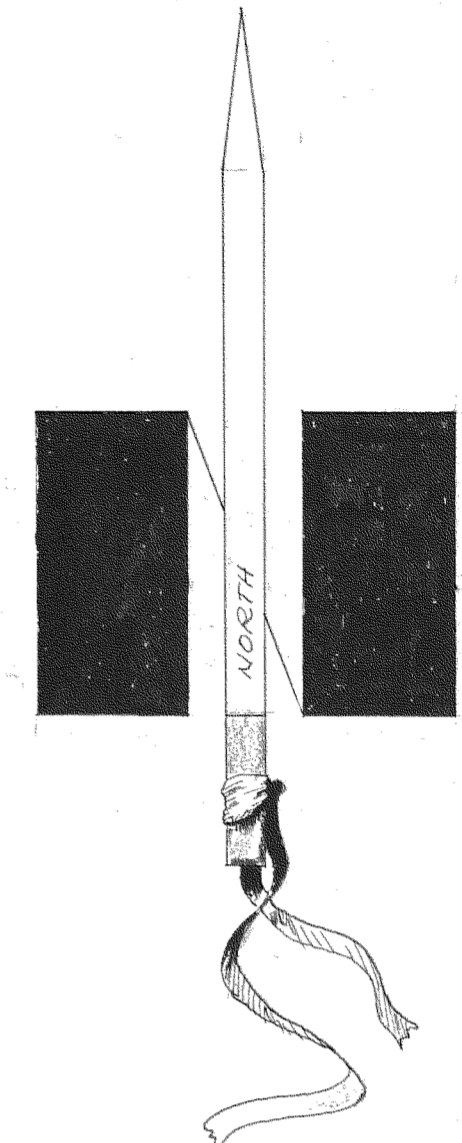

SCALE 1" = 500'  
BASIS OF BEARING AND SECTION  
BREAKDOWN AS PER D.L.C. 9/10/79  
SURVEY FOR CHAMPION  
TIMBERLANDS

LINE BLAZED WITH DOUBLE BLAZES

LINE BLAZED WITH SINGLE BLAZES  
AS PER D.L.C. 10/16/78 SURVEY

LINE BLAZED WITH SINGLE BLAZES

□ = CEDAR POST WITH TAG SET  
ON PROP. LINE @ ROAD CROSSING

REGISTERED  
PROFESSIONAL  
LAND SURVEYOR

Danny L. Cron

OREGON  
AUGUST 22, 1975  
DANNY L. CRON  
1028

May 12, 1980

CHAMPION TIMBERLANDS  
CHAMPION INTERNATIONAL CORPORATION

T.1N., R.11E., W.M.  
SECTION 21  
HOOD RIVER COUNTY, OREGON

DRAWN BY  
L. Daley

FILED

80051

JUN 12 1980  
COUNTY SURVEYOR  
DEPUTY