

E. 1/4 COR.
SECTION 20
F.D. M.F.R.A.S.
PER H.R.C.



2003.99'

1/32 ND COR.
SET 1/2" I.R.


2671.99'
SOUTH

668.0'

S. E. COR.
SECTION 20
F.D. B.C.A.S.
PER H.R.C.

SURVEY
FOR - VINCE ORCUTT
LOCATION - LINE BEING THE
EAST LINE OF SECTION 20,
T. 2 N., R. 11 E., W. 4 M.,
HOOD RIVER COUNTY,
OREGON
DRAWN BY *A. Daly*

SCALE 1" = 300'
ASSUMED BASIS OF BEARING

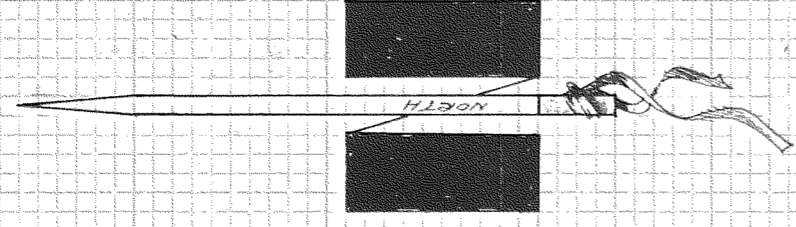

REGISTERED
PROFESSIONAL
LAND SURVEYOR

Danny L. Cron

OREGON
AUGUST 22, 1975
DANNY L. CRON
1028

July 15, 1980

FILED

JUL 16 1980

[Signature]
COUNTY SURVEYOR

DEPUTY

BY _____ DATE _____
SHEET NO. _____ OF _____
SUBJECT _____
JOB NO. _____