


CITY MON
C-3

CITY MON OF
RECORD

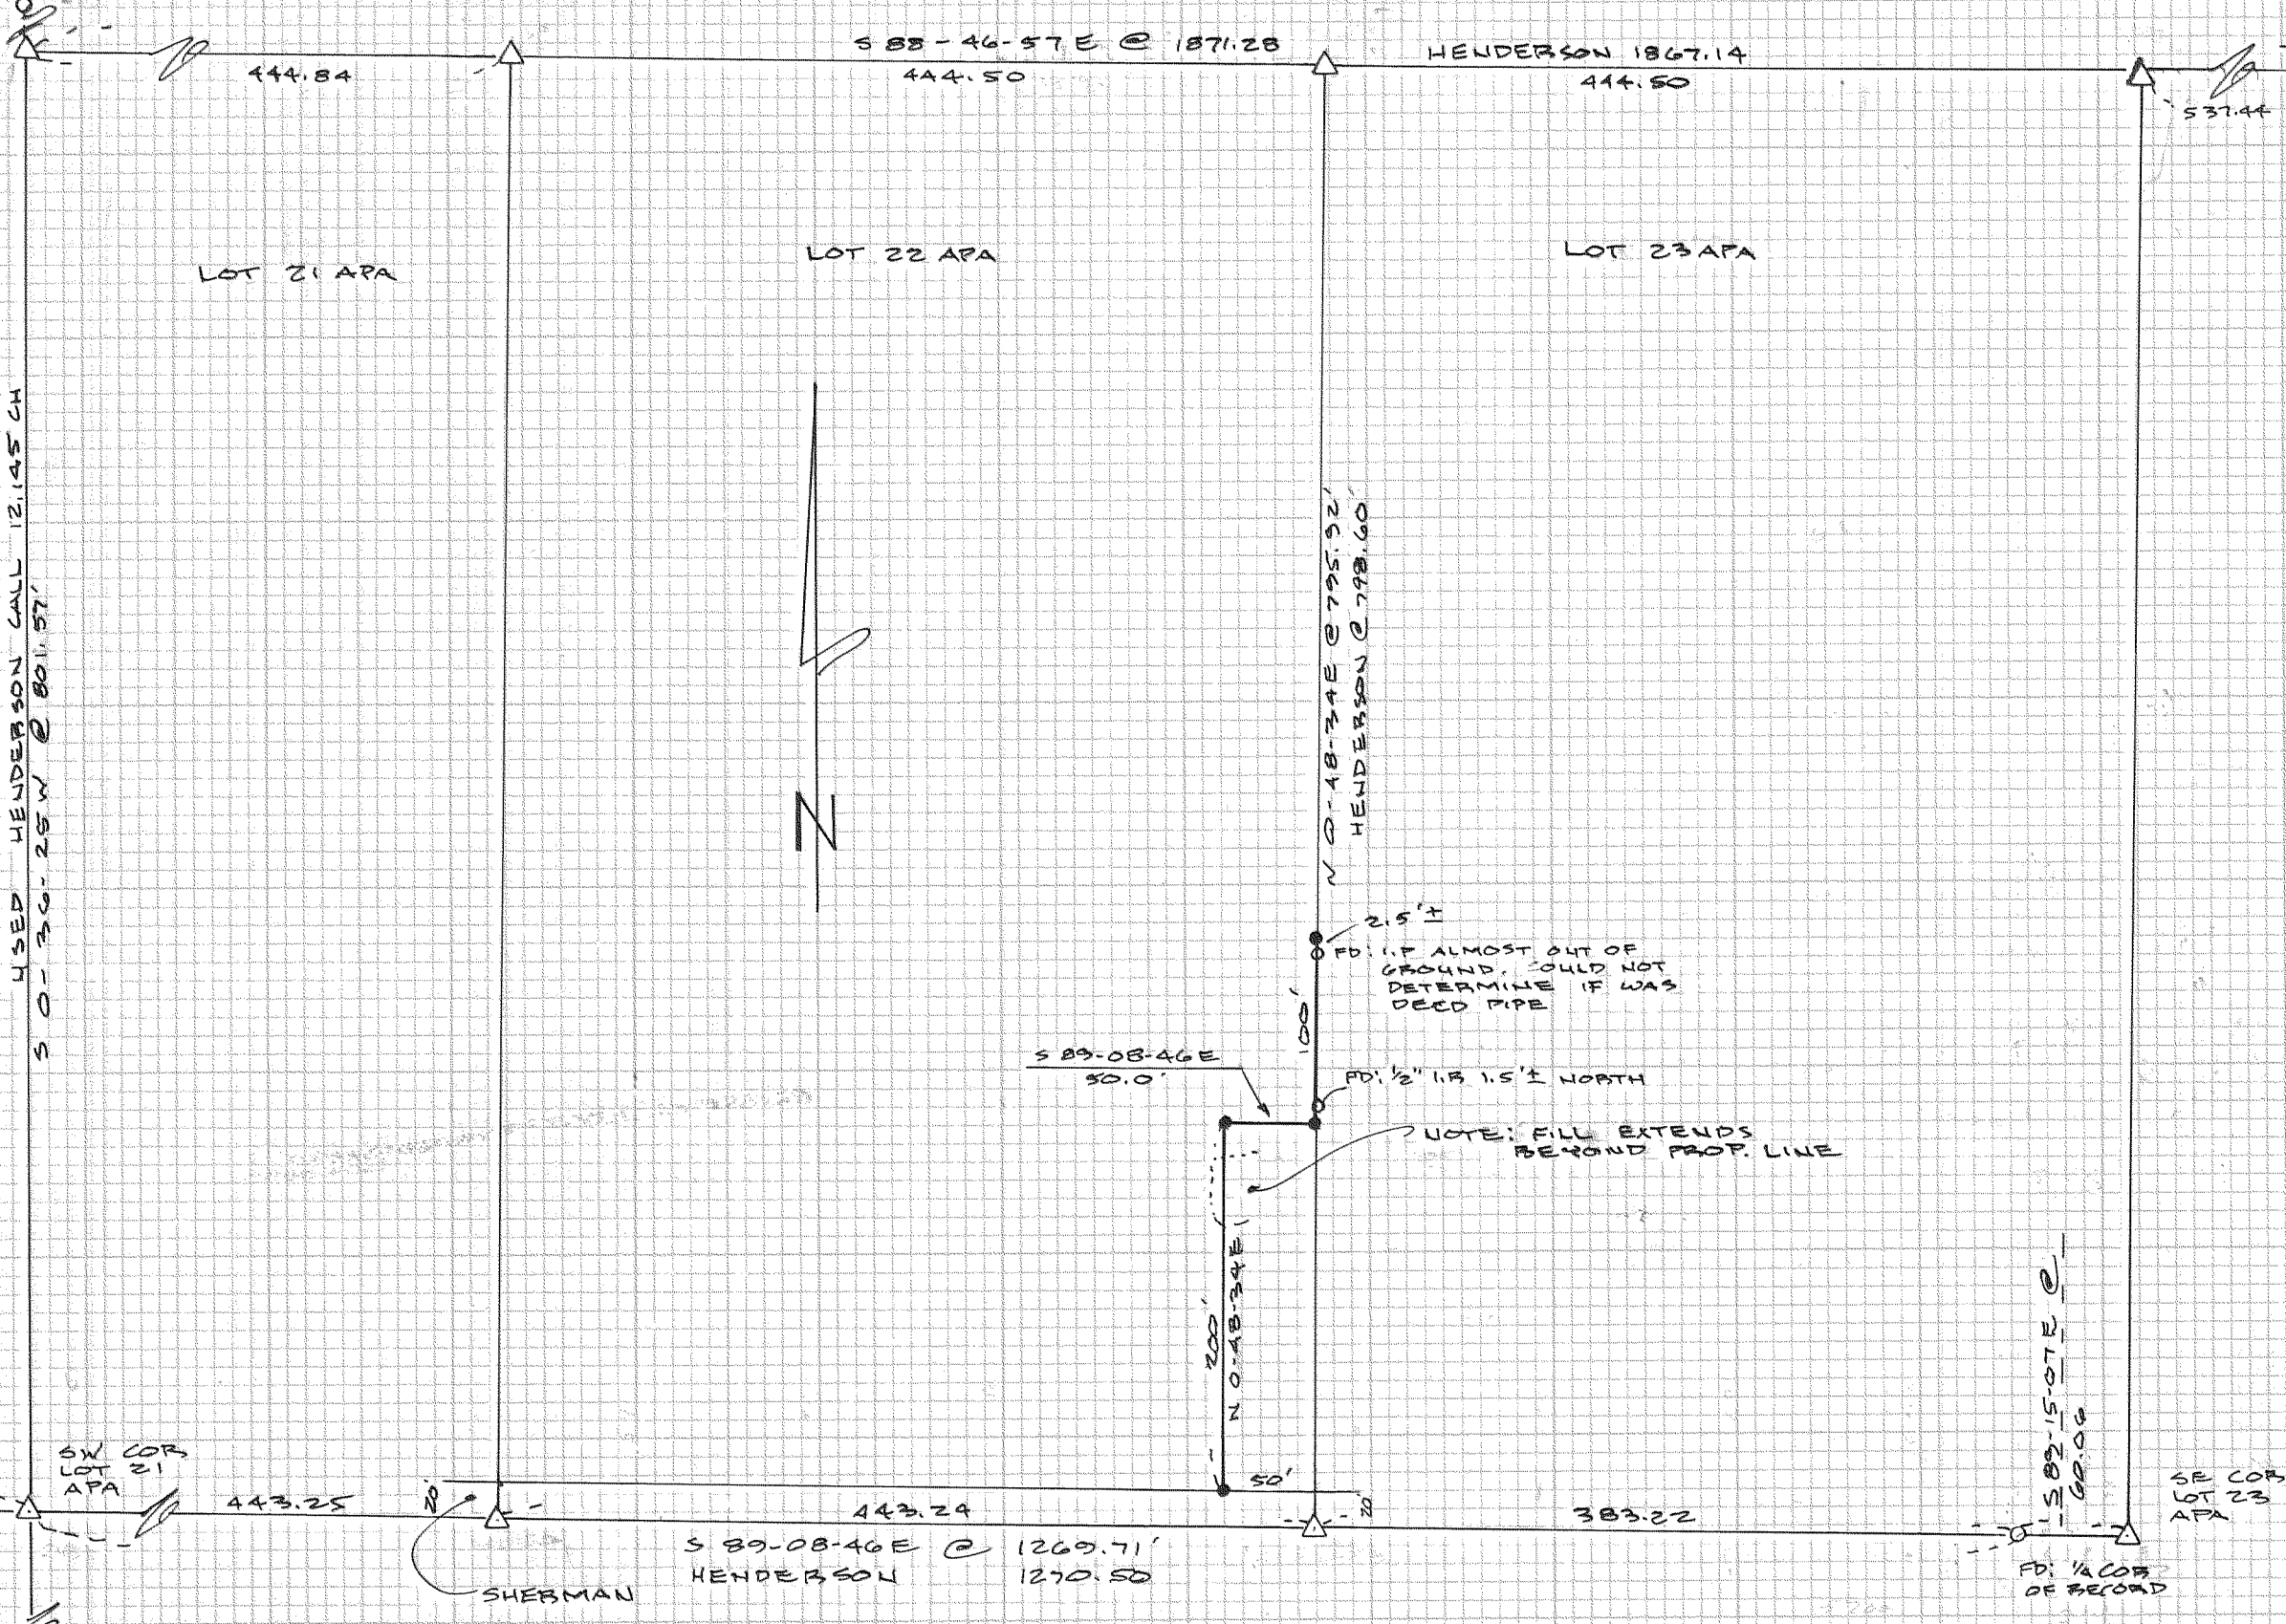

NARRATIVE

BASIS OF BEARING:
CITY DATUM

SURVEY LOCATED IN:

LOT 22, ADAMS PARADISE
ACRES TO HOOD RIVER
OB.

HENDERSON'S ORIGINAL
FIELD NOTES WERE USED
TO PORPORTION LOTS
24, 23, 22, & 21

LEGEND

- SET 9/8" X 30" IRON ROD
- FOUND MONUMENT AS NOTED
- △ CALCULATED, NOT SET

SEC COR OF RECORD

REGISTERED
PROFESSIONAL
LAND SURVEYOR

Ray G. Clayland

OREGON
JULY 31, 1979
ROY O. GAYLORD
1815

SURVEY FOR
CHARLES COLLINS
HOOD RIVER, OB.

FILED

JUL 30 1980
Ray G. Clayland
SURVEYOR

TERRA SURVEYING
DATE: 7-27-1980
SCALE: 1"=100'
PROJECT: 8034