


RESUME

IN THE SUMMER OF 1980, THE H.R.C. FORESTRY DEPT. REQUESTED A SURVEY OF THE NORTH LINE OF SECTION 14, T.2N., R.9E., W.M. BOTH SECTION CORNERS WERE FOUND AND ACCEPTED, AND WERE TIED TOGETHER IN A CLOSED TRAVERSE. THE N. 1/4 CORNER OF SECTION 14 WAS NOT SET BY THE ORIGINAL SURVEYOR.

THE ENTIRE MILE WAS BLAZED ON TRUE LINE.

Dick Arnold
PARTY CHIEF

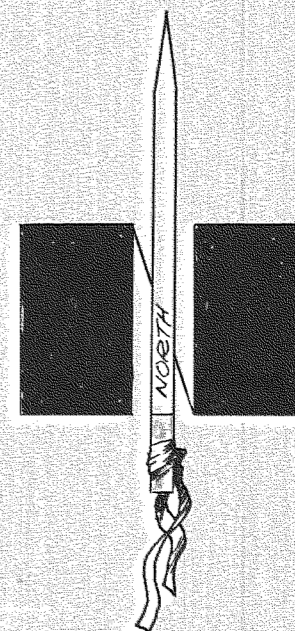

N.W. CORNER
SECTION 14
FD. 2 1/2" I.P.
BRASS CAP
CORNER CARD
NO. 882

N. 1/4 CORNER
SECTION 14
CALC. POS. AS
PER SINGLE
PROP. NOT SET

N.E. CORNER
SECTION 14
FD. 2" I.P. &
BRASS CAP
CORNER CARD
NO. 378

SCALE 1" = 600'
ASSUMED BASIS OF BEARING

FILED

FEB 20 1981

[Signature]
COUNTY SURVEYOR
BY
DEPUTY



REGISTERED
PROFESSIONAL
LAND SURVEYOR

[Signature]

OREGON
JULY 17, 1970
ANTHONY C. KLEIN
932

H.R.C. SURVEY DEPT.
NORTH LINE SECTION 14
T. 2 N., R. 9 E., W.M.
HOOD RIVER COUNTY,
OREGON

DATE: 2/20/81 CHECKED BY: R.S.A.
SCALE: 1" = 600' DRAWN BY: L.A. Daley
SHEET 1 OF 1 DRAWING NO. 81007

L.A. Daley 1981