


FILED

MAR 25 1981

Donald J. Branton
COUNTY SURVEYOR

By _____ DEPUTY

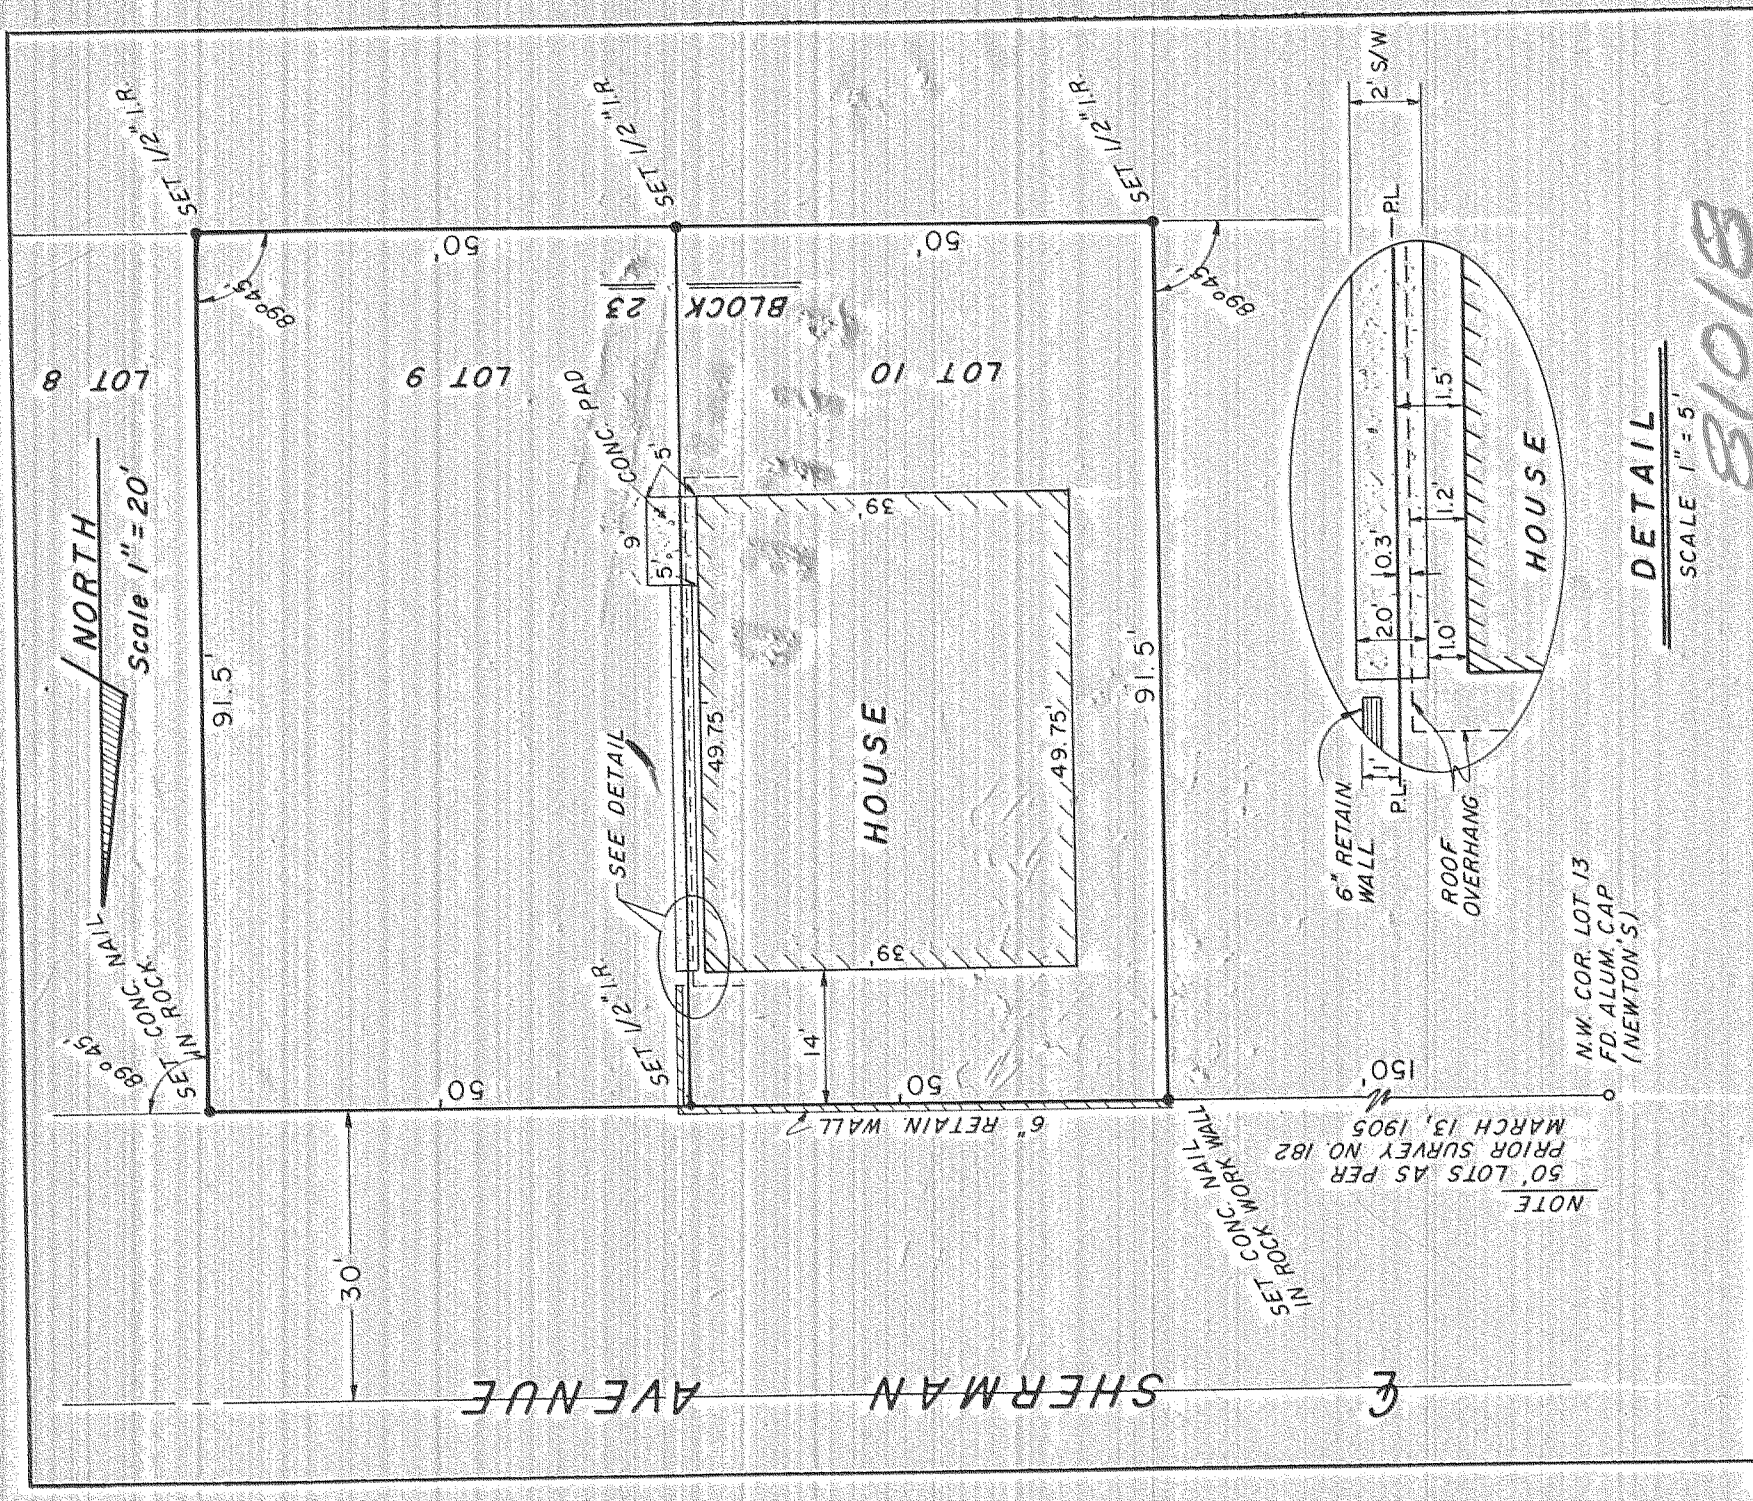

DETAIL
SCALE 1" = 5'

81018

Date	No.	Revisions	By	App.
		Scale Shown		
		Date		
		Survey		
		Drawn		
		App'd		
		Ckd.		
		Wk. Or. No.		
		Sheet		
		of		
		1		
		6/34		

SURVEY OF
LOTS 9 & 10 OF BLOCK 23
HOOD RIVER PROPER
FOR JACK OLSON
HOOD RIVER, OREGON

REGISTERED PROFESSIONAL LAND SURVEYOR

Donald J. Branton

OREGON
OCTOBER 12, 1950
DONALD J. BRANTON
385

NOTE
50' LOTS AS PER
PRIOR SURVEY NO. 182
MARCH 13, 1905

N.W. COR. LOT 13
FD. ALUM. CAP
(NEWTON S)