



81026

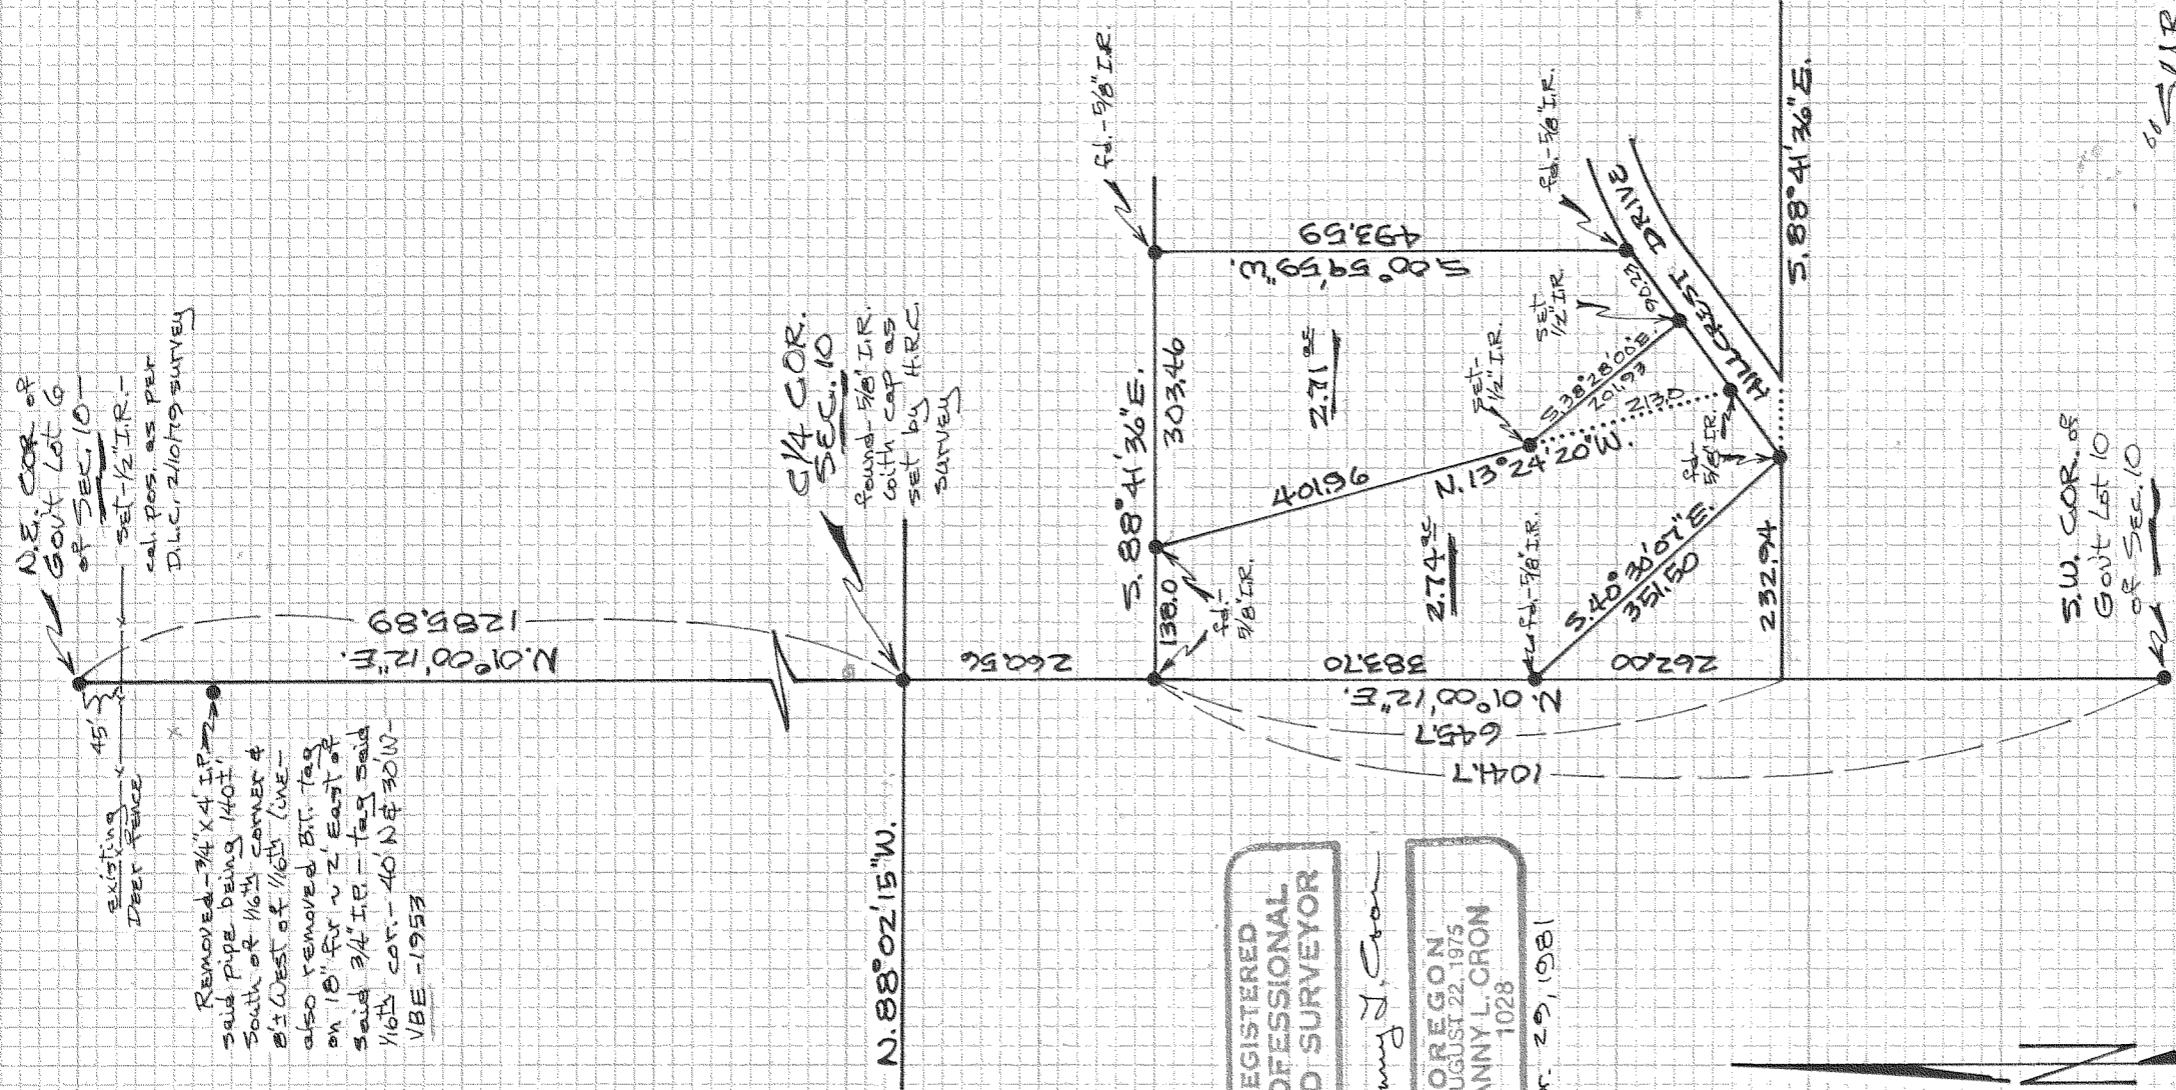

REMOVED - 3/4" X 4" I.P. TAG
 SAID PIPE BEING 1401"
 SOUTH OF 1/6th CORNER &
 8' WEST OF 1/6th LINE -
 ALSO REMOVED BIT TAG
 ON 18" EX N 2' EAST OF
 SAID 3/4" I.P. TAG SAID
 1/6th COR. - 40 N & 30 W
 VBE - 1953

REGISTERED
 PROFESSIONAL
 LAND SURVEYOR
 Danny L. Cron
 OREGON
 AUGUST 22, 1975
 DANNY L. CRON
 1028
 Mar. 29, 1981

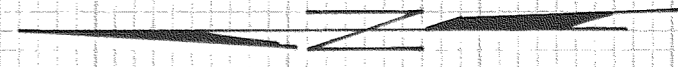

SCALE - 1" = 200'
 BASIS OF BEARING & 5/8" I.R.'S
 FOUND AS PER D.L.C. 3/22/81 SURVEY

SURVEY
 FOR - Jack Bryant
 LOCATION - East Line of
 Govt Lot 6 of Sec. 10 &
 Parcel located in Govt
 Lot 10 of Sec. 10 of T.1N.,
 R.10E., W.M. -
 HOOD RIVER COUNTY,
 OREGON

FILED

APR 13 1981
 COUNTY SURVEYOR
 DEPUTY

81026