

N.W. COR.
SEC. 19
Position as per
H.R.C. 1977 Survey

Position as per
H.R.C. 1977 Survey

N.E. 1/4 COR.
SEC. 19
Found 1" bolt
as per record

2632.08 - G.L.O.

2950.33

N. 88° 26' 48" W.

1470.72

1479.60
1320 - G.L.O.

1320.82

N. 00° 58' 56" W.

721.27

N. 00° 22' 12" W.

660.84

360.64

661.09

N. 00° 03' 50" W.

360.64

661.35

N. 00° 14' 34" E.

714.23

N. 88° 16' 36" W.

660.40

N. 88° 20' 04" W.

1452.69

360.64

661.09

661.35

N. 00° 14' 34" E.

1325.21

N. 01° 24' 34" E.

1325.21

707.19

W. 1/4 COR.
SEC. 19
Found 2" I.R.
as per record

N. 88° 13' 03" W.

2840.16


1320 - G.L.O.
1425.78

707.19

W. 1/4 COR.
SEC. 19
Found 2" I.R.
as per record

Found 2" I.R.
as per record

G. 1/4 COR.
SEC. 19
Calculated position
as per H.R.C. 1977 Survey

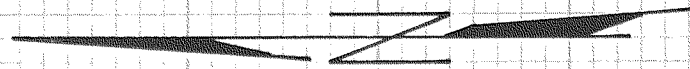

SCALE = 1" = 400'

Basis of bearings as per
H.R.C. 1977 Survey

REGISTERED
PROFESSIONAL
LAND SURVEYOR

Danny L. Cron

OREGON
AUGUST 22, 1975
DANNY L. CRON
1028

Aug. 24, 1981

"SURVEY"

FOR David Smith

LOCATION - THE E. 1/2 of the

N. 1/2 of the E. 1/2 of Gov't

Lot 2 of Sec. 19, T. 1 N.,

R. 10 E., W. M. 1

HOOD RIVER COUNTY,

OREGON

F I L L E D

NOV 01 1981

Danny L. Cron
COUNTY SURVEYOR

DEPUTY

81079

BY _____ DATE _____
SUBJECT _____
SHEET NO. _____ OF _____
JOB NO. _____

ALPHABETIC GUIDE LINE
K-3
10 8233
KEUFFEL & ESSER CO.
MADE IN U.S.A.