

N. 1/4 COR.  
SEC. 10  
Found - B.C. in M.C.

N.E. COR.  
SEC. 10  
Found - B.C. in M.C.

N. 89° 31' 45" E.  
1317.49

1317.49

656.45

657.58

1312.90  
S. 0° 14' 31" W.  
218.82

N. 89° 34' 38" E.  
1316.60

219.19

SET -  
1/2" I.R.  
30.0

N. 89° 35' 34" E.  
1316.31

1315.16  
S. 0° 18' 55" W.

437.63

438.39

1315.73  
N. 89° 37' 31" E.

S.W. COR.  
of the N.E. 1/4  
of the N.E. 1/4  
of SEC. 10  
Calc. POS. as  
PER D.L.C.  
4/23/81 SURVEY


S.E. COR.  
of the N.E. 1/4  
of the N.E. 1/4  
of SEC. 10  
Calc. POS. as  
PER D.L.C.  
4/23/81 SURVEY

REGISTERED  
PROFESSIONAL  
LAND SURVEYOR

Danny L. Cron

OREGON  
AUGUST 22, 1975  
DANNY L. CRON  
1028

Sept. 23, 1981

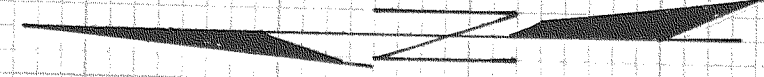

SCALE - 1" = 200'  
BASIS OF BEARING AS  
PER D.L.C. 4/23/81 SURVEY

is SURVEY

FOR - Peter Nagowski  
LOCATION - The North 1/2  
of the South 1/2 of the  
N.E. 1/4 of the N.E. 1/4 of  
SEC. 10, T.2N, R.10E.,  
W.M.

HOOD RIVER COUNTY,  
OREGON

FILED

NOV 01 1981

DEPUTY  
COURT SURVEYOR

81084

WATFALL & ESSER

81084

ALABAMA GUIDE LINE  
10 5738  
3/8 TO THE INCH

BY \_\_\_\_\_ DATE \_\_\_\_\_  
CHKD. BY \_\_\_\_\_ DATE \_\_\_\_\_  
SUBJECT \_\_\_\_\_  
SHEET NO. \_\_\_\_\_ OF \_\_\_\_\_  
JOB NO. \_\_\_\_\_