


REGISTERED
PROFESSIONAL
LAND SURVEYOR

Danny L Cron

OREGON
AUGUST 22, 1975
DANNY L. CRON
1028

DEC. 14, 1981

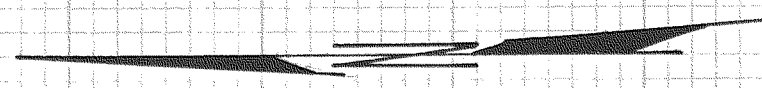

SCALE = 1" = 400'
BASIS OF BEARING & SECTION CONTROL
AS PER BISHOP 5/13/77 SURVEY

"SURVEY"
FOR - Betty Short
LOCATION - Parcel located
in the N/2 of the
S.W. 1/4 of SEC. 18, T.15,
R.10 E., WM.,
HOOD RIVER COUNTY,
OREGON
D.L.C. Surveying - Parkdale, ORE.

DEC 30 1981
COUNTY SURVEYOR

FILED

DEPT. 81105

BY _____ DATE _____ SUBJECT _____ SHEET NO. _____ OF _____ JOB NO. _____