


SCALE 1"=600'  
 BASIS OF BEARINGS AS PER H.R.C.  
 SURVEY DATED 1977 NO. 77046  
 DRAWN BY *Daley*

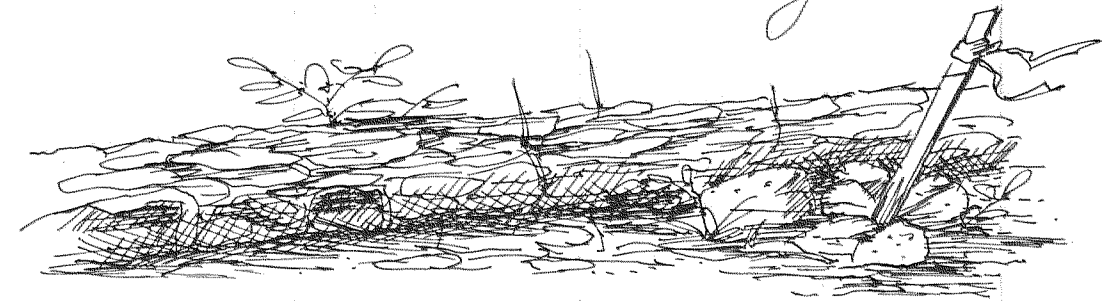

HOOD RIVER COUNTY  
**SURVEY**  
 SECTION 24  
 T.1S., R.9E., W.M.

REGISTERED  
 PROFESSIONAL  
 LAND SURVEYOR  
 Richard J. Arnold  
 OREGON  
 JULY 16, 1983  
 RICHARD J. ARNOLD  
 2038

FILED  
 DATE: DECEMBER 83  
 Richard J. Arnold  
 COUNTY SURVEYOR  
 DRAWING NO. 83049  
 SEE NARRATIVE NO. 83049  
 DATE OF SURVEY: NOV. 1983

83049