

FILED

MAR 11 1984

Richard J. Small
COUNTY SURVEYOR

DEPUY

NARRATIVE

HOOD RIVER COUNTY SURVEY # 7653 DATED 6/4/76 WAS USED AS A REFERENCE, AND IT WAS ATTEMPTED BY THIS FIRM TO USE HOOD RIVER COUNTY SURVEY OF DIMMICK PARK # 81109, DATED 9/15/81 AS A SECOND REFERENCE, BUT THERE BEING A DISCREPANCY IN THE TWO COUNTY SURVEYS CONCERNING THE NORTH 1/4 CORNER, WE DECIDED SHOW ONLY THAT INFORMATION PERTINENT TO OUR SURVEY.


REGISTERED
PROFESSIONAL
LAND SURVEYOR
Roy O. Gaylord
OREGON
JULY 31 1973
ROY O. GAYLORD
191*

27 26
33 34

FOUND 5/8" IRON ROD BY HYDRANT

NORTH

BASIS OF BEARING:
ASSUMED

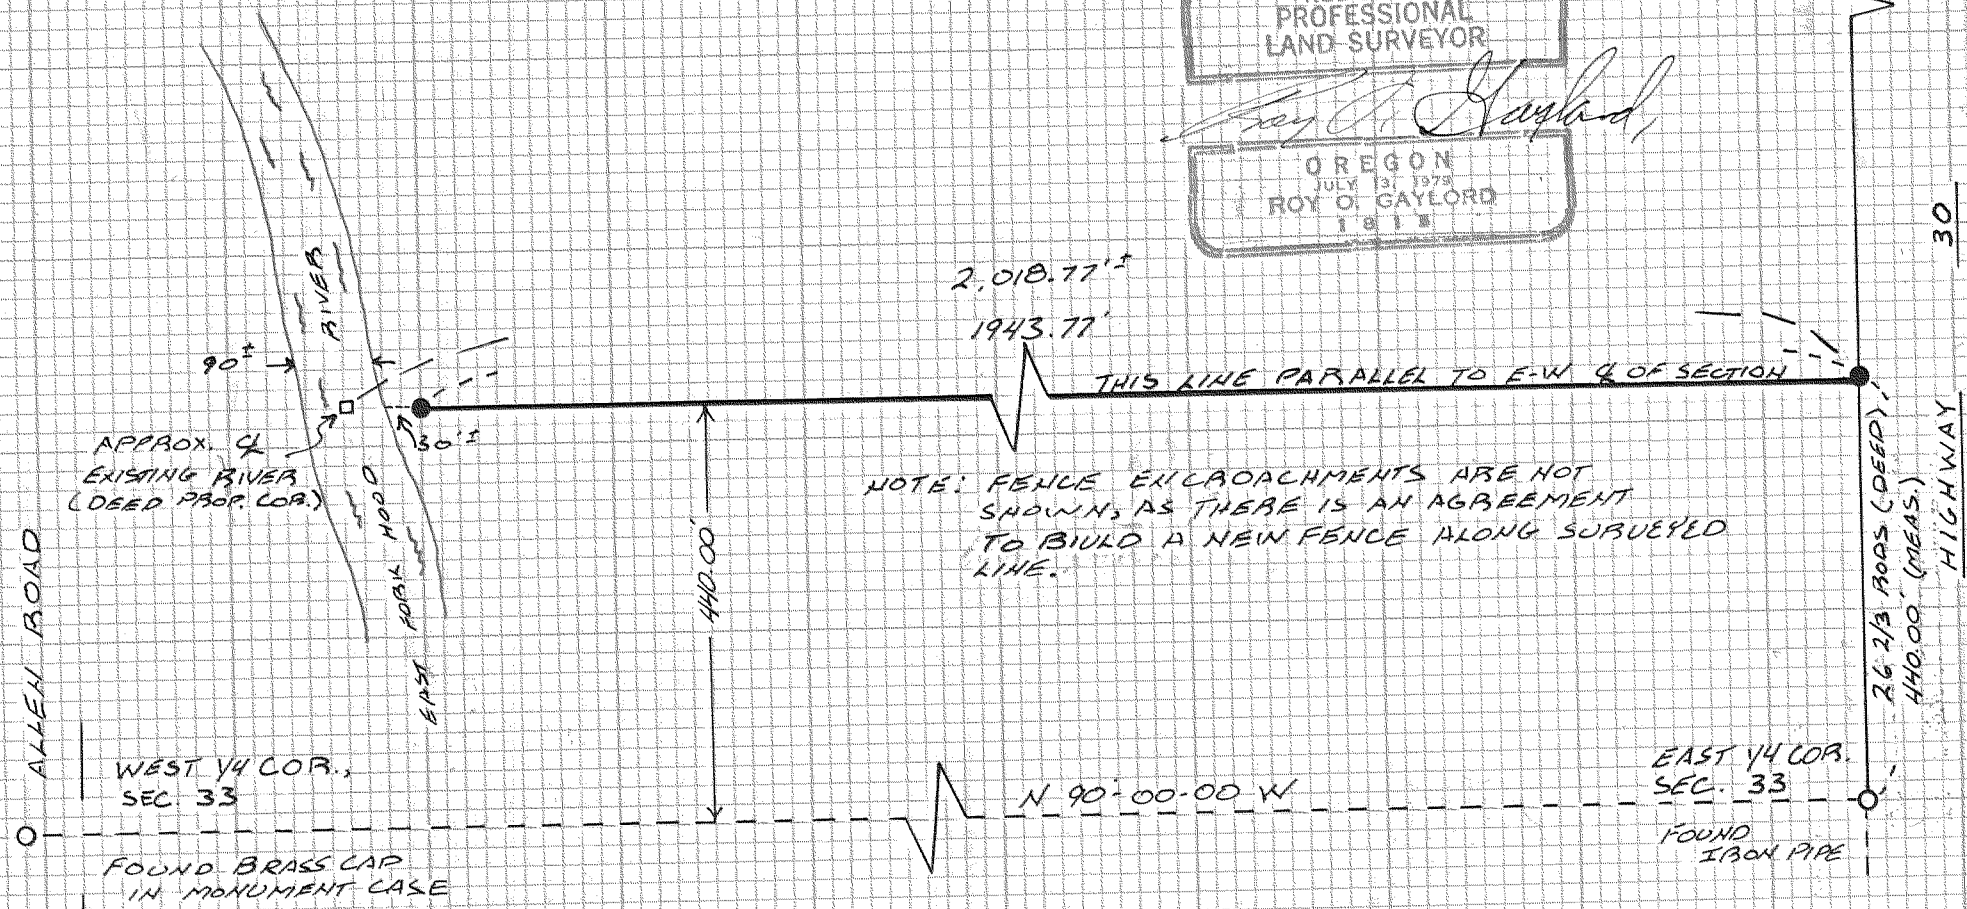

NOTE: FENCE ENCROACHMENTS ARE NOT SHOWN, AS THERE IS AN AGREEMENT TO BUILD A NEW FENCE ALONG SURVEYED LINE.

SURVEY LOCATION
THE N.E. 1/4 OF
SECTION 33,
T.1N., R.10E., W.M.

LEGEND

- FOUND MON. OF REC.
- SET 5/8" x 30" IRON ROD

SURVEY FOR
GEORGE AUBERT ORCHARDS INC.
PARKDALE, OR. 84015

TERRA SURVEYING
DATE: 4/84
SCALE: 1"=200'
PROSET # 8416
PO BOX 617
HOOD RIVER OR. 97031
336-4531