

N 1/4 CORNER
SECTION 26
FD BRASS CAP
AS PER RECORD
H.R.C. NO. 542

BLOOM
T.L. NO. 1001
INST. NO. 831032

HANEL
T.L. NO. 2600
INST. NO. 831031

DUCKWALL POOLEY
T.L. NO. 2700
T.L. NO. 2800
T.L. NO. 2801
INST. NO. 830878

DIAMOND
T.L. NO. 100
INST. NO. 831447

DIAMOND
T.L. NO. 100
INST. NO. 831447


D & P ORCHARDS INC.
T.L. NO. 6000
INST. NO. 830477

S 1/4 CORNER
SECTION 26
FD 1 1/2" IRON PIPE
AS PER RECORD
H.R.C. NO. 555

W 1/4 CORNER
SECTION 26
CALC. NOT SET

RESUME'

IN APRIL OF 1984 THE HOOD RIVER COUNTY SURVEY DEPARTMENT MONUMENTED THE RIGHT OF WAY OF THE PARTIALLY COMPLETED LINGREN ROAD. THE POSITIONS FOR THE RIGHT OF WAY MONUMENTS WERE CALCULATED FROM DEEDS FILED AT THE HOOD RIVER COUNTY DEPARTMENT OF RECORDS AND ASSESSMENTS.

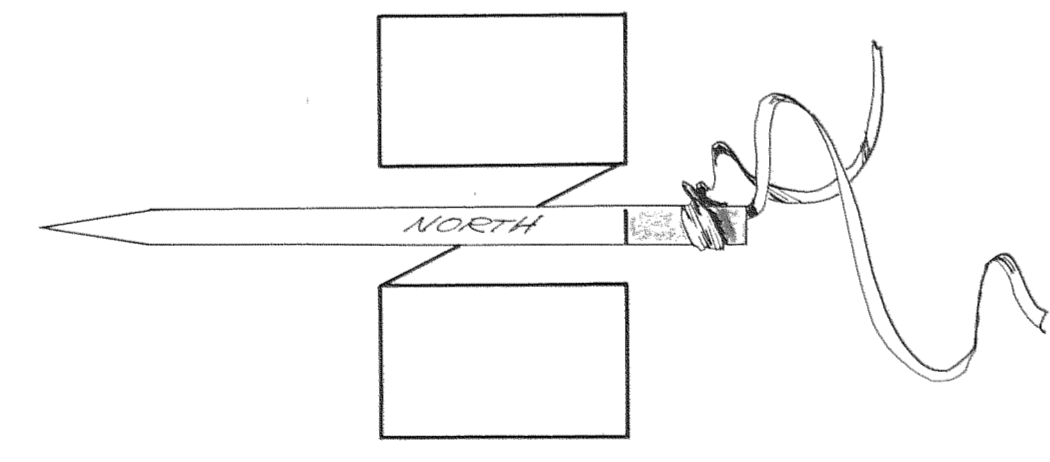

DRAWN BY: *Daley* 84

SCALE 1" = 60'
ASSUMED BASIS OF BEARING

● = SET 8" IRON ROD WITH YELLOW PLASTIC CAP

FILED
DATE: MAY 1984

Richard J. Arnold
COUNTY SURVEYOR

DATE OF SURVEY
84031
DRAWING NO.

REGISTERED
PROFESSIONAL
LAND SURVEYOR

Richard J. Arnold

OREGON
SURVEYOR
RICHARD J. ARNOLD
2033

LINGREN ROAD EXTENSION

T. 2 N., R. 10 E., W.M.
SECTION 26
HOOD RIVER COUNTY
OREGON