


SEC. 34 T.3N, R.10E, WM.

SURVEY IN LOTS 1 & 2 HENDERSON'S SUBDIVISION
 N.E. 1/4 SEC. 34, T.3N., R.10E. WM.
 COUNTY OF HOOD RIVER
 STATE OF OREGON

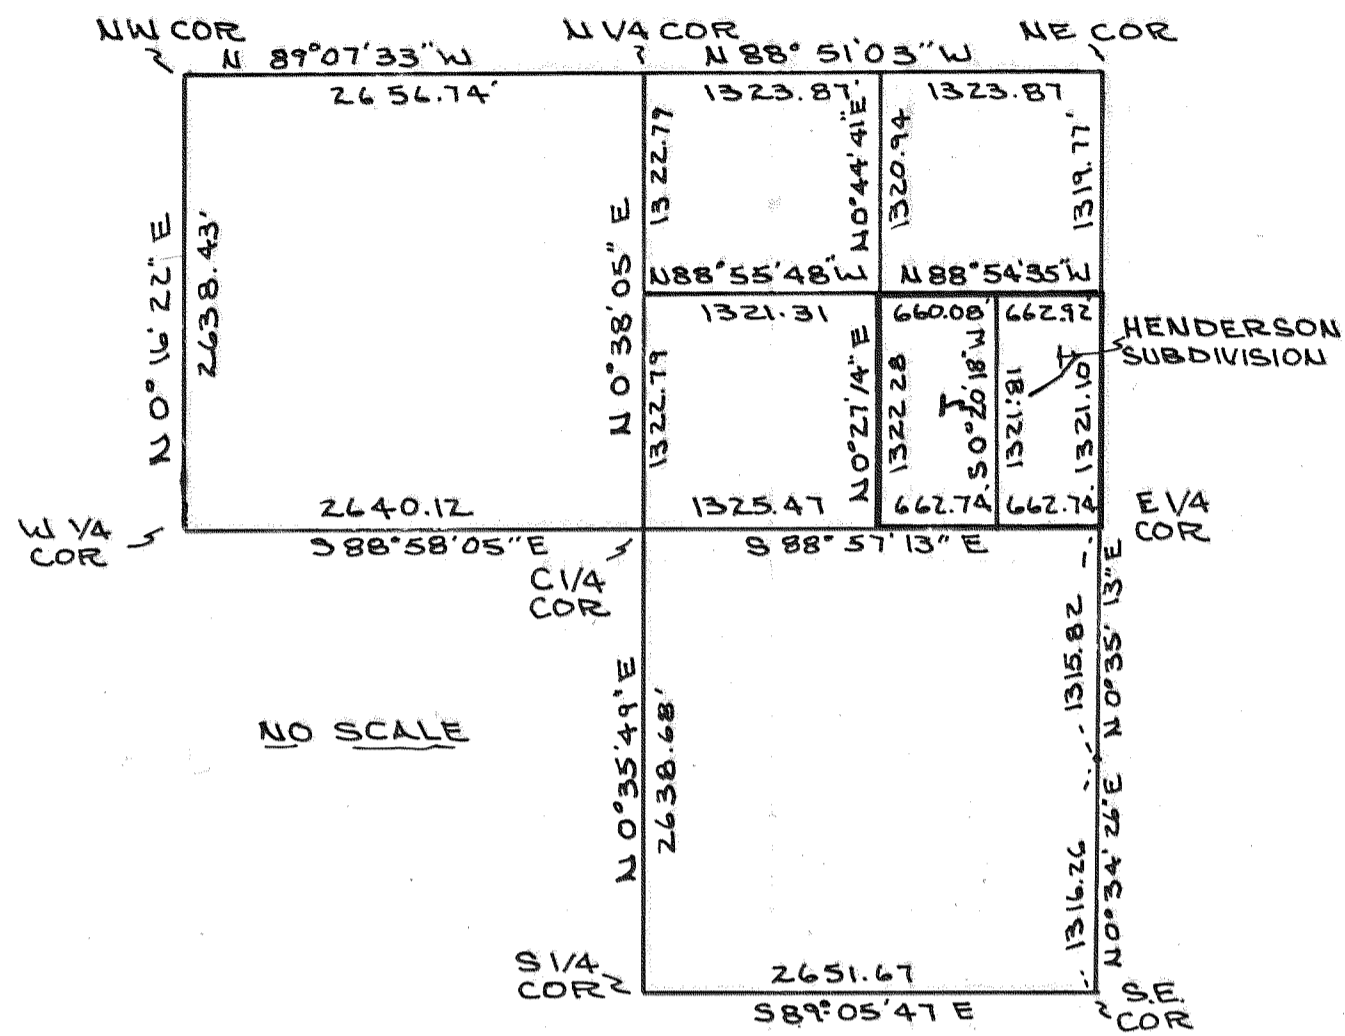

NO SCALE

SECTION BREAKDOWN
 AS PER H.R.C. SURVEY CS. NO
 80063 REVISED 1983.




BASIS OF BEARING
 H.R.C. SURVEY CS. NO. 80063
 CENTER LINE MAY DR.

- LEGEND
- FD MON. AS NOTED
 - ⊙ SET 5/8" X 30" IR. / PLASTIC CAP
 - x-x- FENCE LINE
 - ⊕ CENTER LINE RIGHT OF WAY

SURVEY FOR
NICK KENYON

FD BRASS CAP
 AS PER RECORD

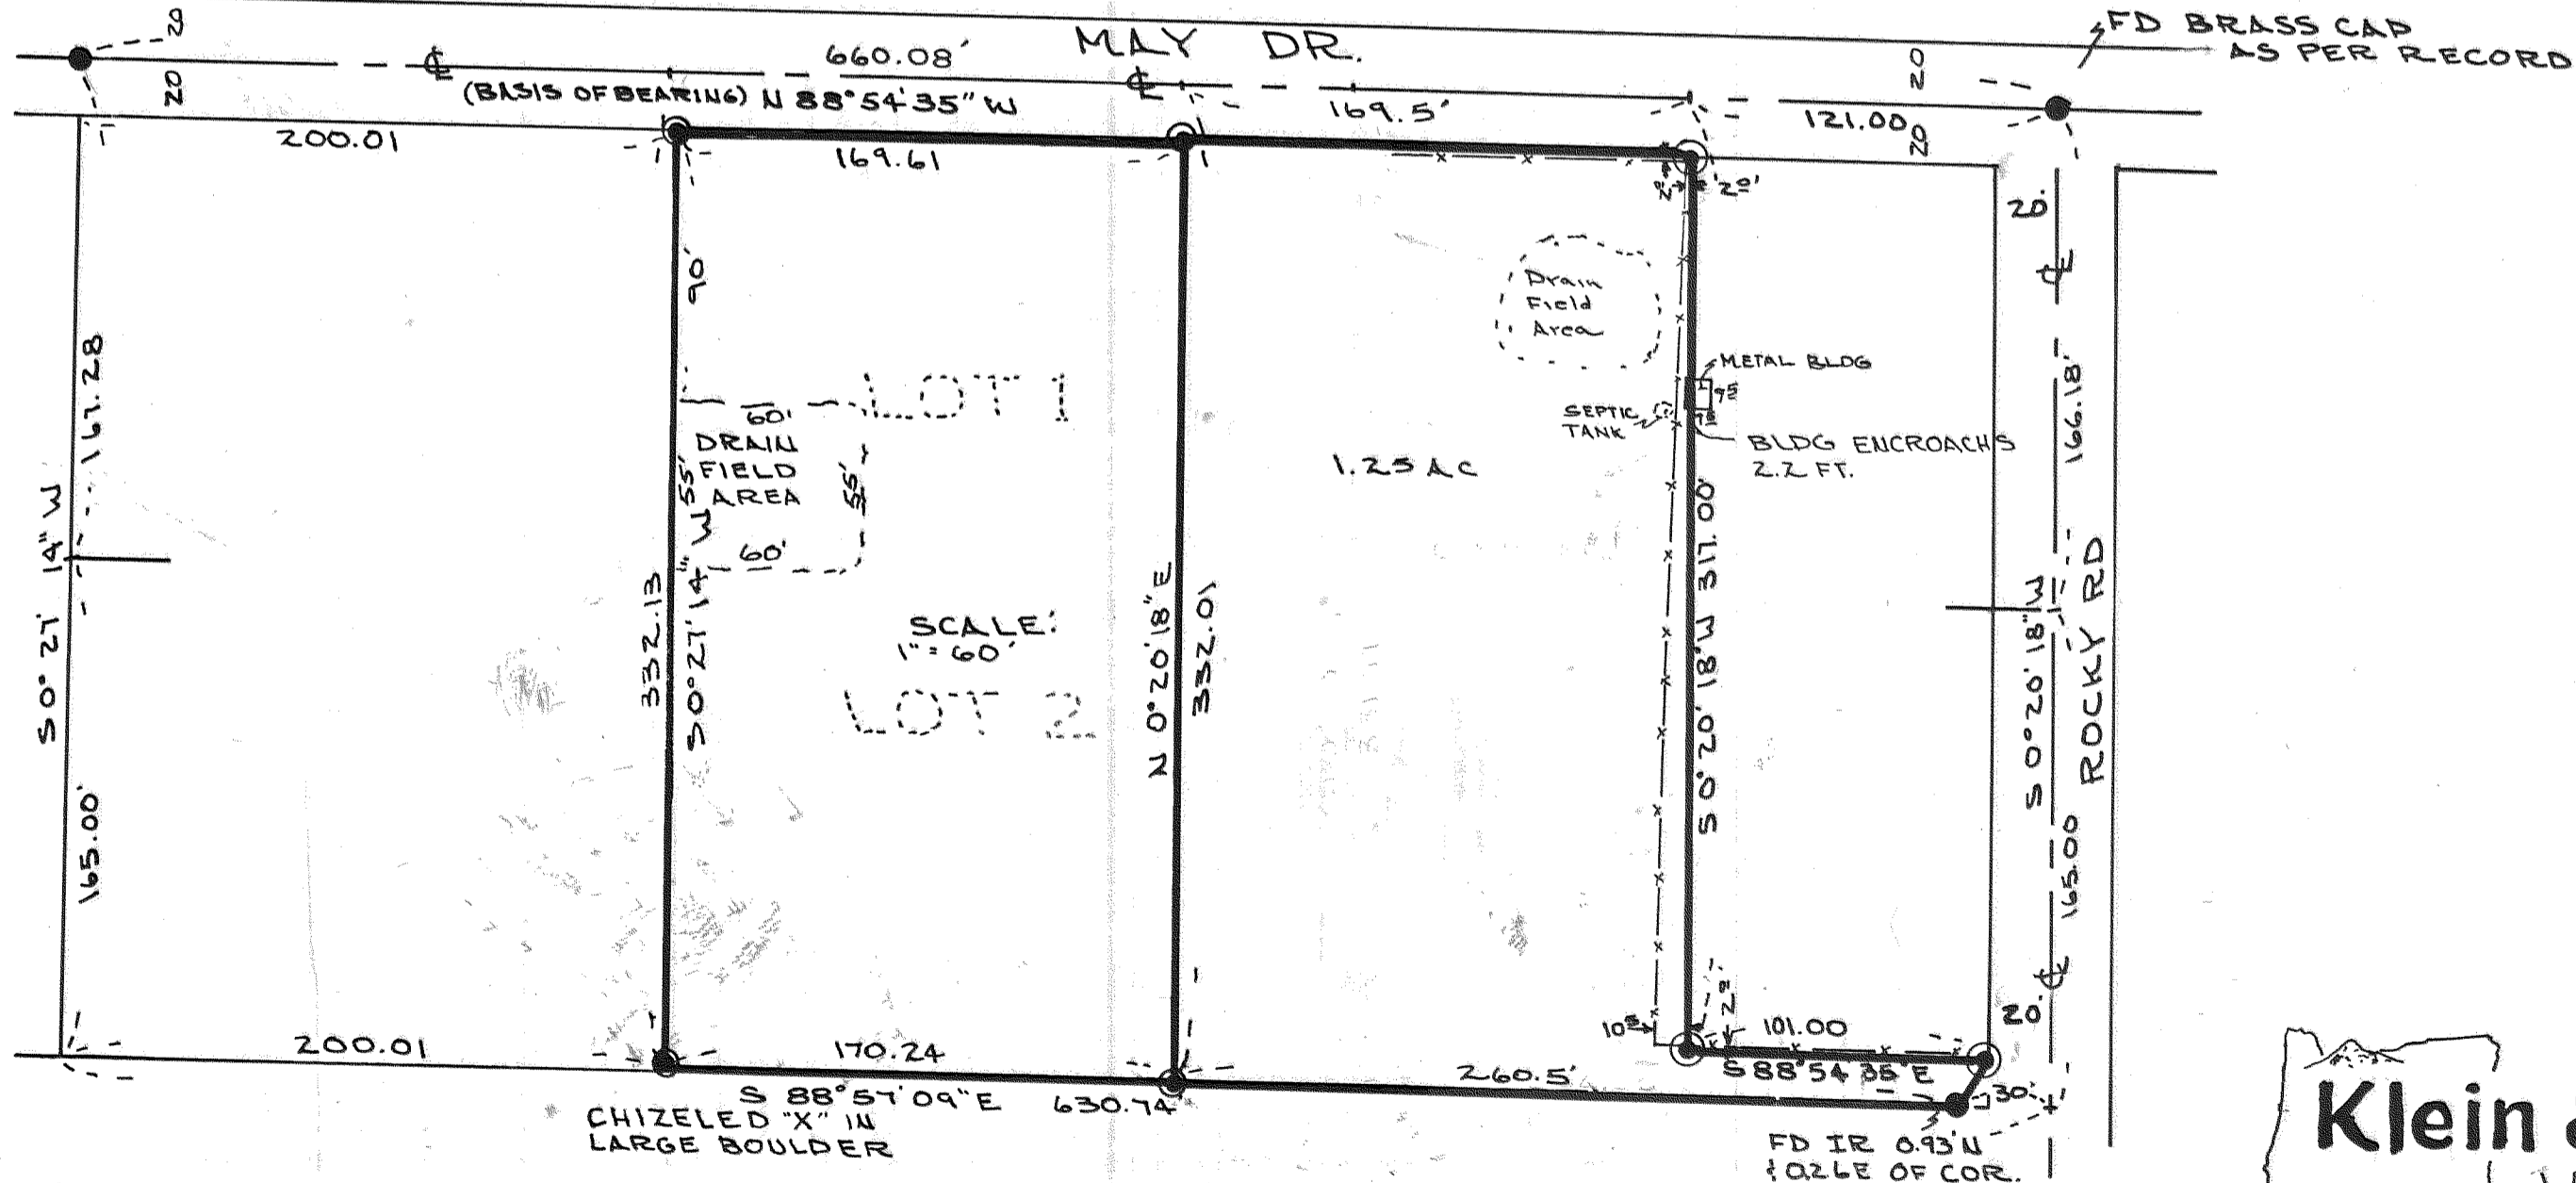

SCALE:
 1" = 60'

CHIZELED "X" IN
 LARGE BOULDER

FD IR 0.93" N
 0.26" E OF COR.

REGISTERED
 PROFESSIONAL
 LAND SURVEYOR
 OREGON
 JULY 17, 1970
 ANTHONY C. KLEIN
 932

FILED
 DEC 17 1984
 Richard A. Arnold
 COUNTY SURVEYOR
 DEPUTY

Klein & Assoc.
 LAND SURVEYING
 1020 TUCKER RD.
 HOOD RIVER, ORE.
 97031

REVISED DEC 10, 1984
 REVISED: OCT 31, 1984
 DATE: SEPT. 4, 1984
 JOB #: 84028
 DRWN: ACK
 SURVEY: ACK; JPR
 SCALE: AS SHOWN