

BOUNDARY AND TOPOGRAPHIC SURVEY

of POWERHOUSE SITE #2

(Culbertson Drive) May 5, 1984
 Being a portion of Section 6,
 T1S, R10E, W.M.
 Hood River County, Oregon


Prepared for
 MIDDLE FORK IRRIGATION DISTRICT
 PO Box 291
 Parkdale, Oregon 97041

BENCH MARK:

T.B.M. Powerhouse Site #2
 RR Spike in Power Pole #060002-5
 Elevation = 1897.22 M.S.L.
 Level Book 4, PG 13

NOTES:

1. Boundary monuments found on the Easterly boundary line of Power House Site No 2 are shown thus ~• (as established by DLC, PLSO #1028, April 28, 1982, Map filed Dec. 2, 1982, File No 82005, Records of the Hood River County Surveyor)
2. Basis of Bearing is the center line of Section 7, T1S, R10E, W.M., being N00°09'15"W, as per a map filed July 29, 1981 by DLC, PLSO #1028 in the office of the Hood River County Surveyor File No 81040
3. Set 3/4" IP bearing brass disk labeled W.J. Frost - LS #1971 at points shown thus ~•

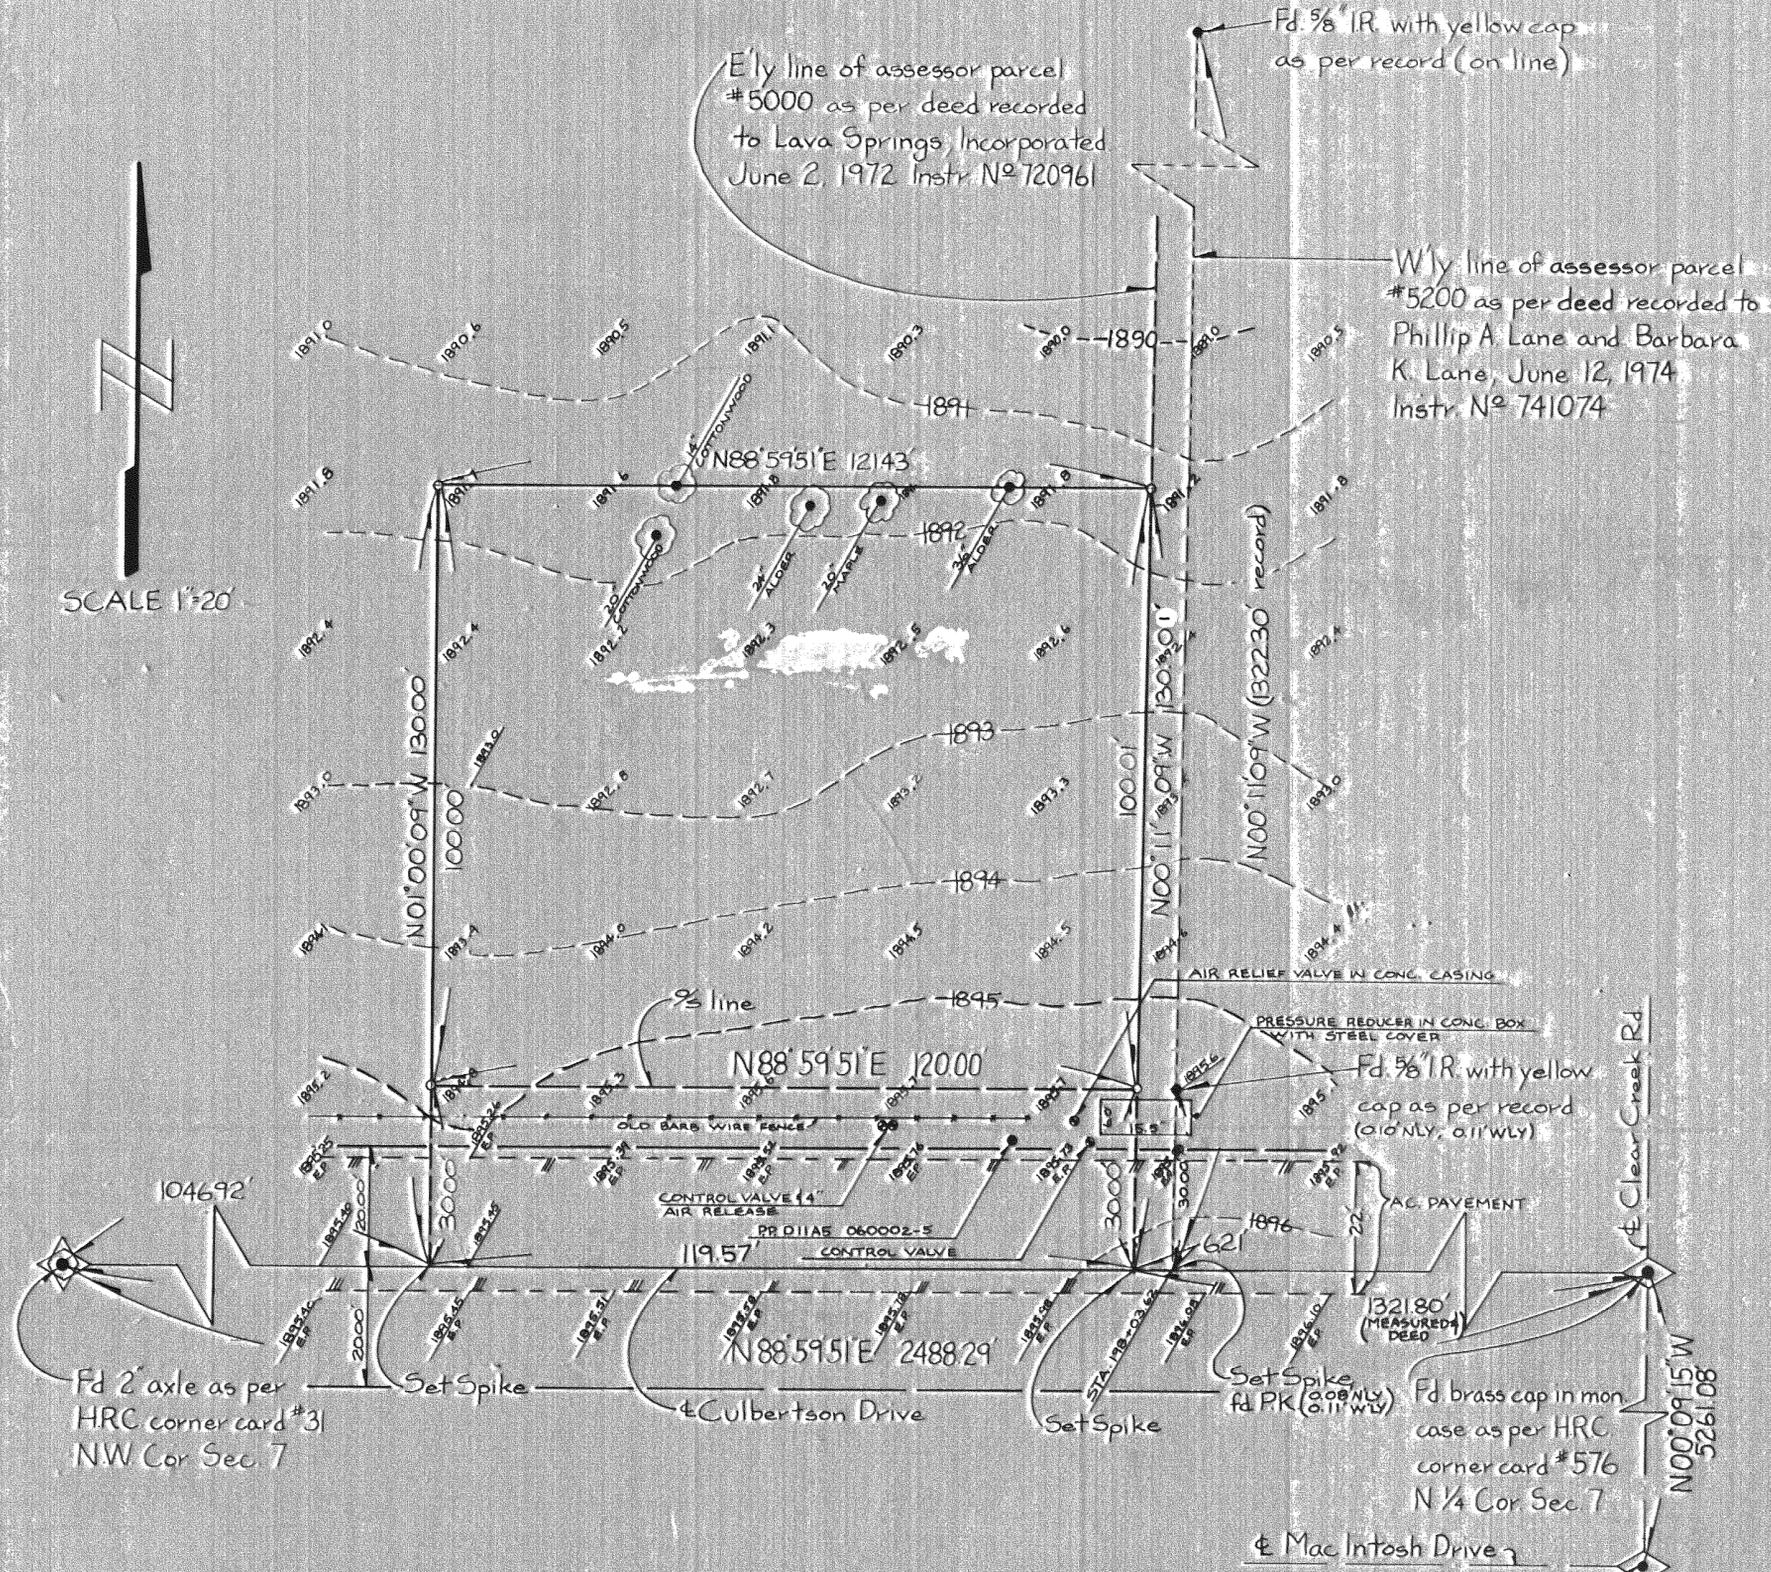

E'y line of assessor parcel #5000 as per deed recorded to Lava Springs, Incorporated June 2, 1972 Instr. No 720961

W'y line of assessor parcel #5200 as per deed recorded to Phillip A. Lane and Barbara K. Lane, June 12, 1974 Instr. No 741074

Fd 5/8" IR with yellow cap as per record (on line)

Fd 2" axle as per HRC corner card #31 NW Cor Sec. 7

Fd brass cap in mon case as per HRC corner card #576 N 1/4 Cor Sec 7

FILED
 OCT 31 1984
 Richard A. Arnold
 COUNTY SURVEYOR

Fd. brass cap in mon case as per HRC corner card #525 S 1/4 Cor Sec 7

REGISTERED PROFESSIONAL LAND SURVEYOR
 William J. Frost
 OREGON
 JANUARY 19, 1982
 WILLIAM J. FROST
 1971

Frost's Land Surveying & Gattle Company
 6520 Highway 35, Mt. Hood, Oregon 97041
 (503) 352-6988
 10/11/84 JOB NO 69

84068
 84068