


#85008

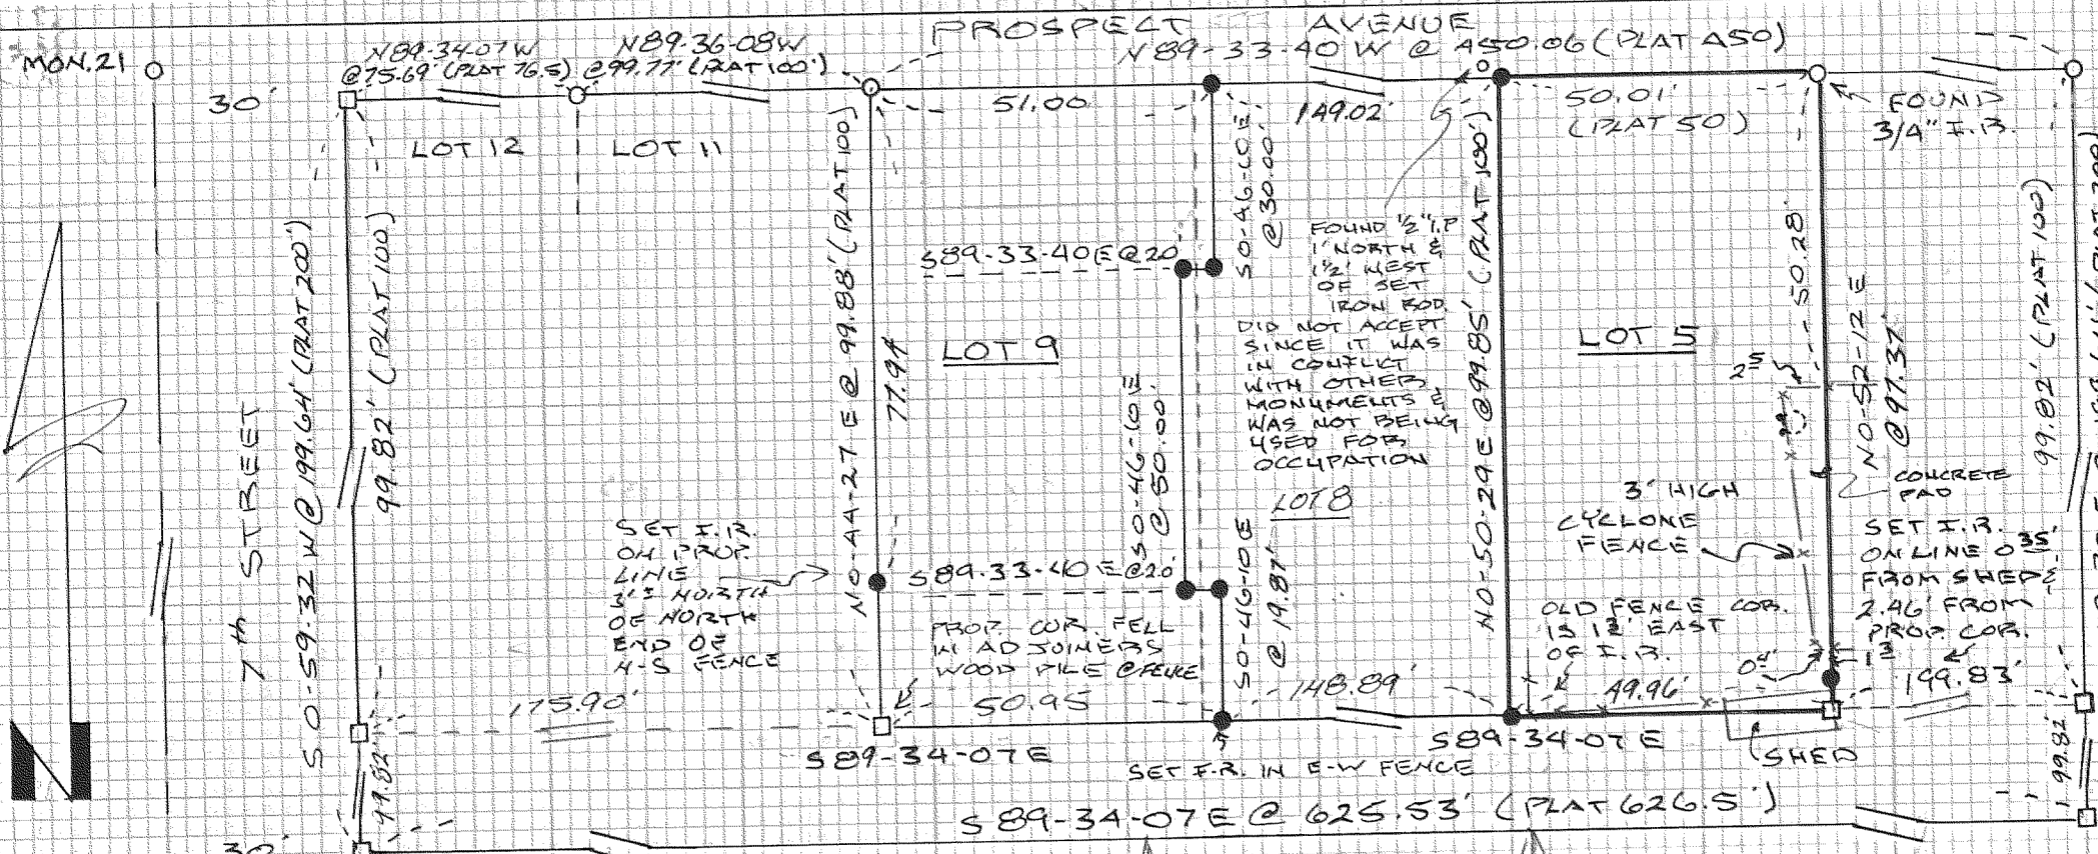

- LEGEND**
- SET 5/8" X 30" IRON ROD
 - FOUND MONUMENT AS NOTED
 - CALCULATED, NOT SET

NARRATIVE

SURVEY USED CITY DATUM,
ACK SURVEY DATED 5/17/71, &
BISHOP SURVEY DATED 7/29/81.
NO CONFLICTS WERE FOUND
AMONG THE SURVEYS.

NOTE: REVISED 1/14/85

REGISTERED
PROFESSIONAL
LAND SURVEYOR

Paul Worthen
OREGON
JULY 13, 1979
ROY O. GAYLORD
1985

PAUL WORTHEN /
DAVE RHODES

SURVEY LOCATION
LOTS 5 & 9, BLOCK 30,
HOOD RIVER PROPER.
BASIS OF BEARING
CITY DATUM

FILED

MAR 21 1985

Richard G. Small
COUNTY SURVEYOR

BLOCK 2
PARKHURST ADD.

TERRA SURVEYING
DATE: JAN, 1985
SCALE: 1" = 30'
PROJECT: 8409
P.O. BOX 617, HOOD RIVER, OR.
386-4531

#85008