


BLOCK COR.
Found - 1" I.P. buried 1'±

BLOCK COR.
Position as per
D.L.C. 8/11/84±

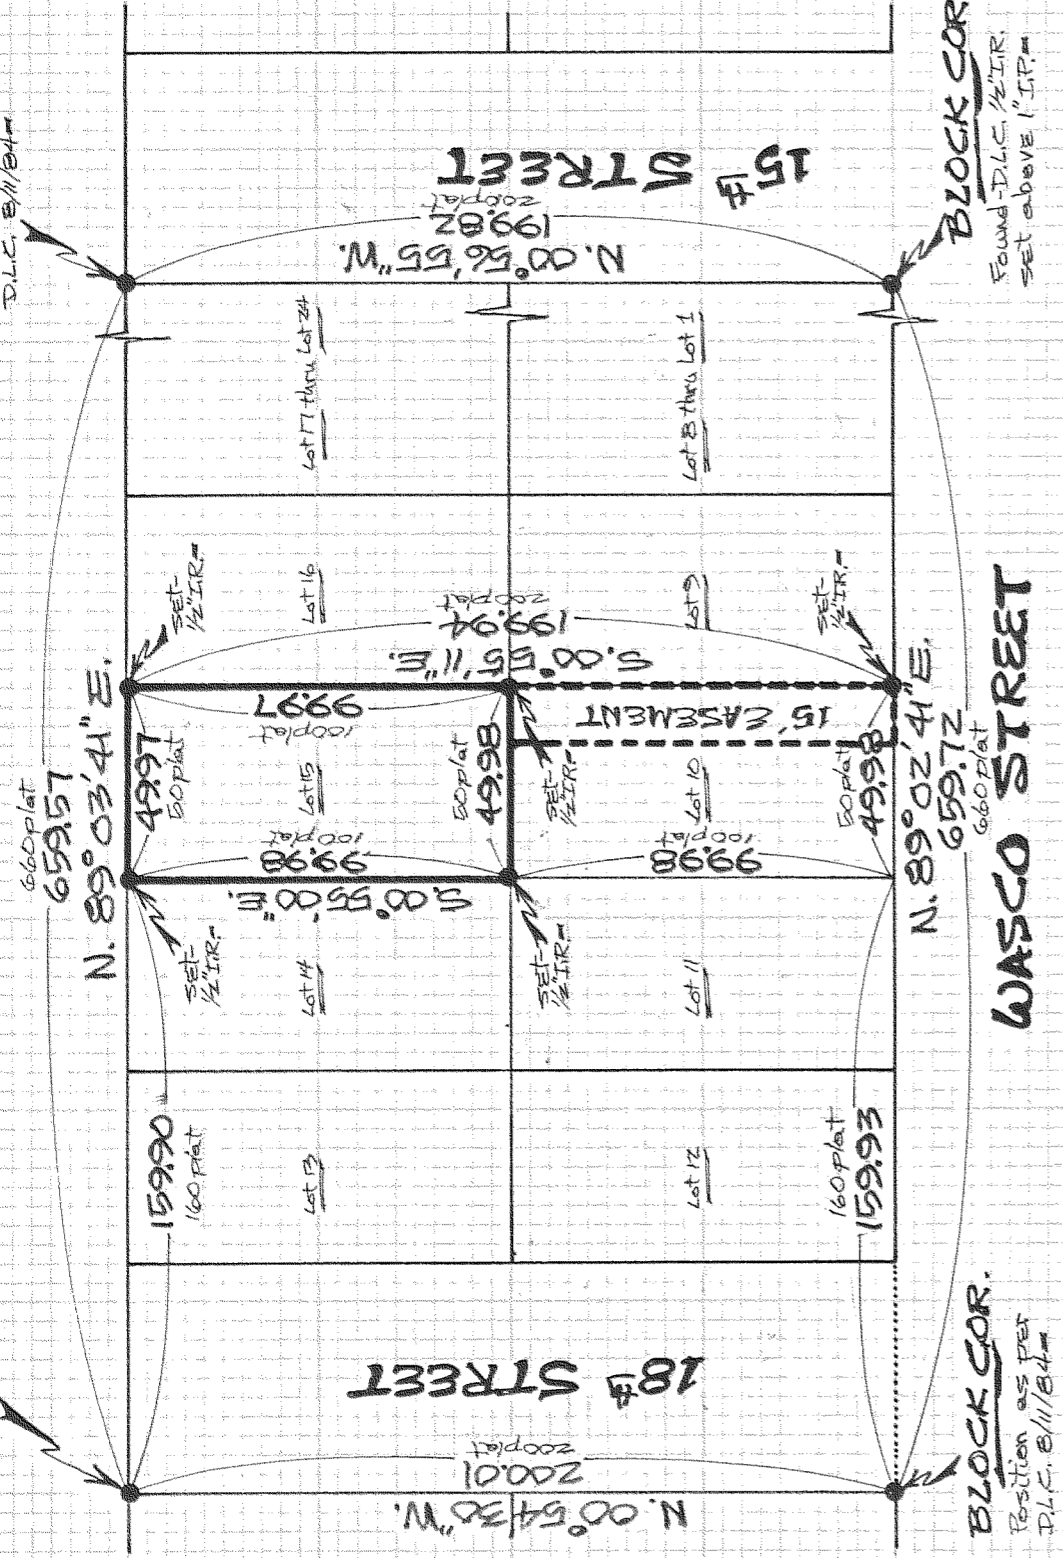

BLOCK COR.
Position as per
D.L.C. 8/11/84±

BLOCK COR.
Found - D.L.C. 1/2 I.P.
Set above 1" I.P.±

WASCO STREET

REGISTERED
PROFESSIONAL
LAND SURVEYOR

Danny L. Cron

OREGON
AUGUST 22, 1975
DANNY L. CRON
1028

Feb. 26, 1985

FILED

MAR 21 1985

Richard J. Arnold
COUNTY SURVEYOR

DEPUTY

"SURVEY"

FOR: Dr. Stanley E. Wells
LOCATION - Lot 15 of Block 6
of Plat of Amended Plat of
Idlewild Addition to the City
of Hood River -

HOOD RIVER COUNTY, OREGON

D.L.C. Surveying
DANN CRON
5654 TRENT CREEK ROAD
BANKS, ORE. 97101



SCALE - 1"=50'

Basis of Bearing & Survey
Control as per D.L.C. 8/11/84
Survey

NOTE: Iron rod (I.R.) monuments
set have yellow plastic cap
stamped "LS 1028" affixed