

N. 1/4 CORNER
 FD. 1/2" IRON PIPE
 AS PER RECORD.

SECTION CORNER
 FD. 1/2" IRON PIPE &
 BRASS CAP AS PER
 RECORD.

SECTION CORNER
 FD. AXLE AS PER
 RECORD.

W. 1/4 CORNER
 FD. ORIGINAL B.T.S.
 AS PER RECORD
 SET 1/2" IRON PIPE &
 BRASS CAP.

E. 1/4 CORNER
 SET 1/2" IRON PIPE &
 BRASS CAP AS PER
 SINGLE PROP.

C. 1/4 CORNER
 SET 5/8" IRON ROD


1/10 CORNER
 SET 5/8" IRON ROD

1/10 CORNER
 SET 5/8" IRON ROD

SECTION CORNER
 FD. OAK POST 2 1/2"
 ABOVE GROUND AS
 PER RECORD.

S. 1/4 CORNER
 FD. 3/4" IRON PIPE
 AS PER RECORD.

SECTION CORNER
 FD. 10" X 10" X 8" ROCK
 AS PER RECORD.

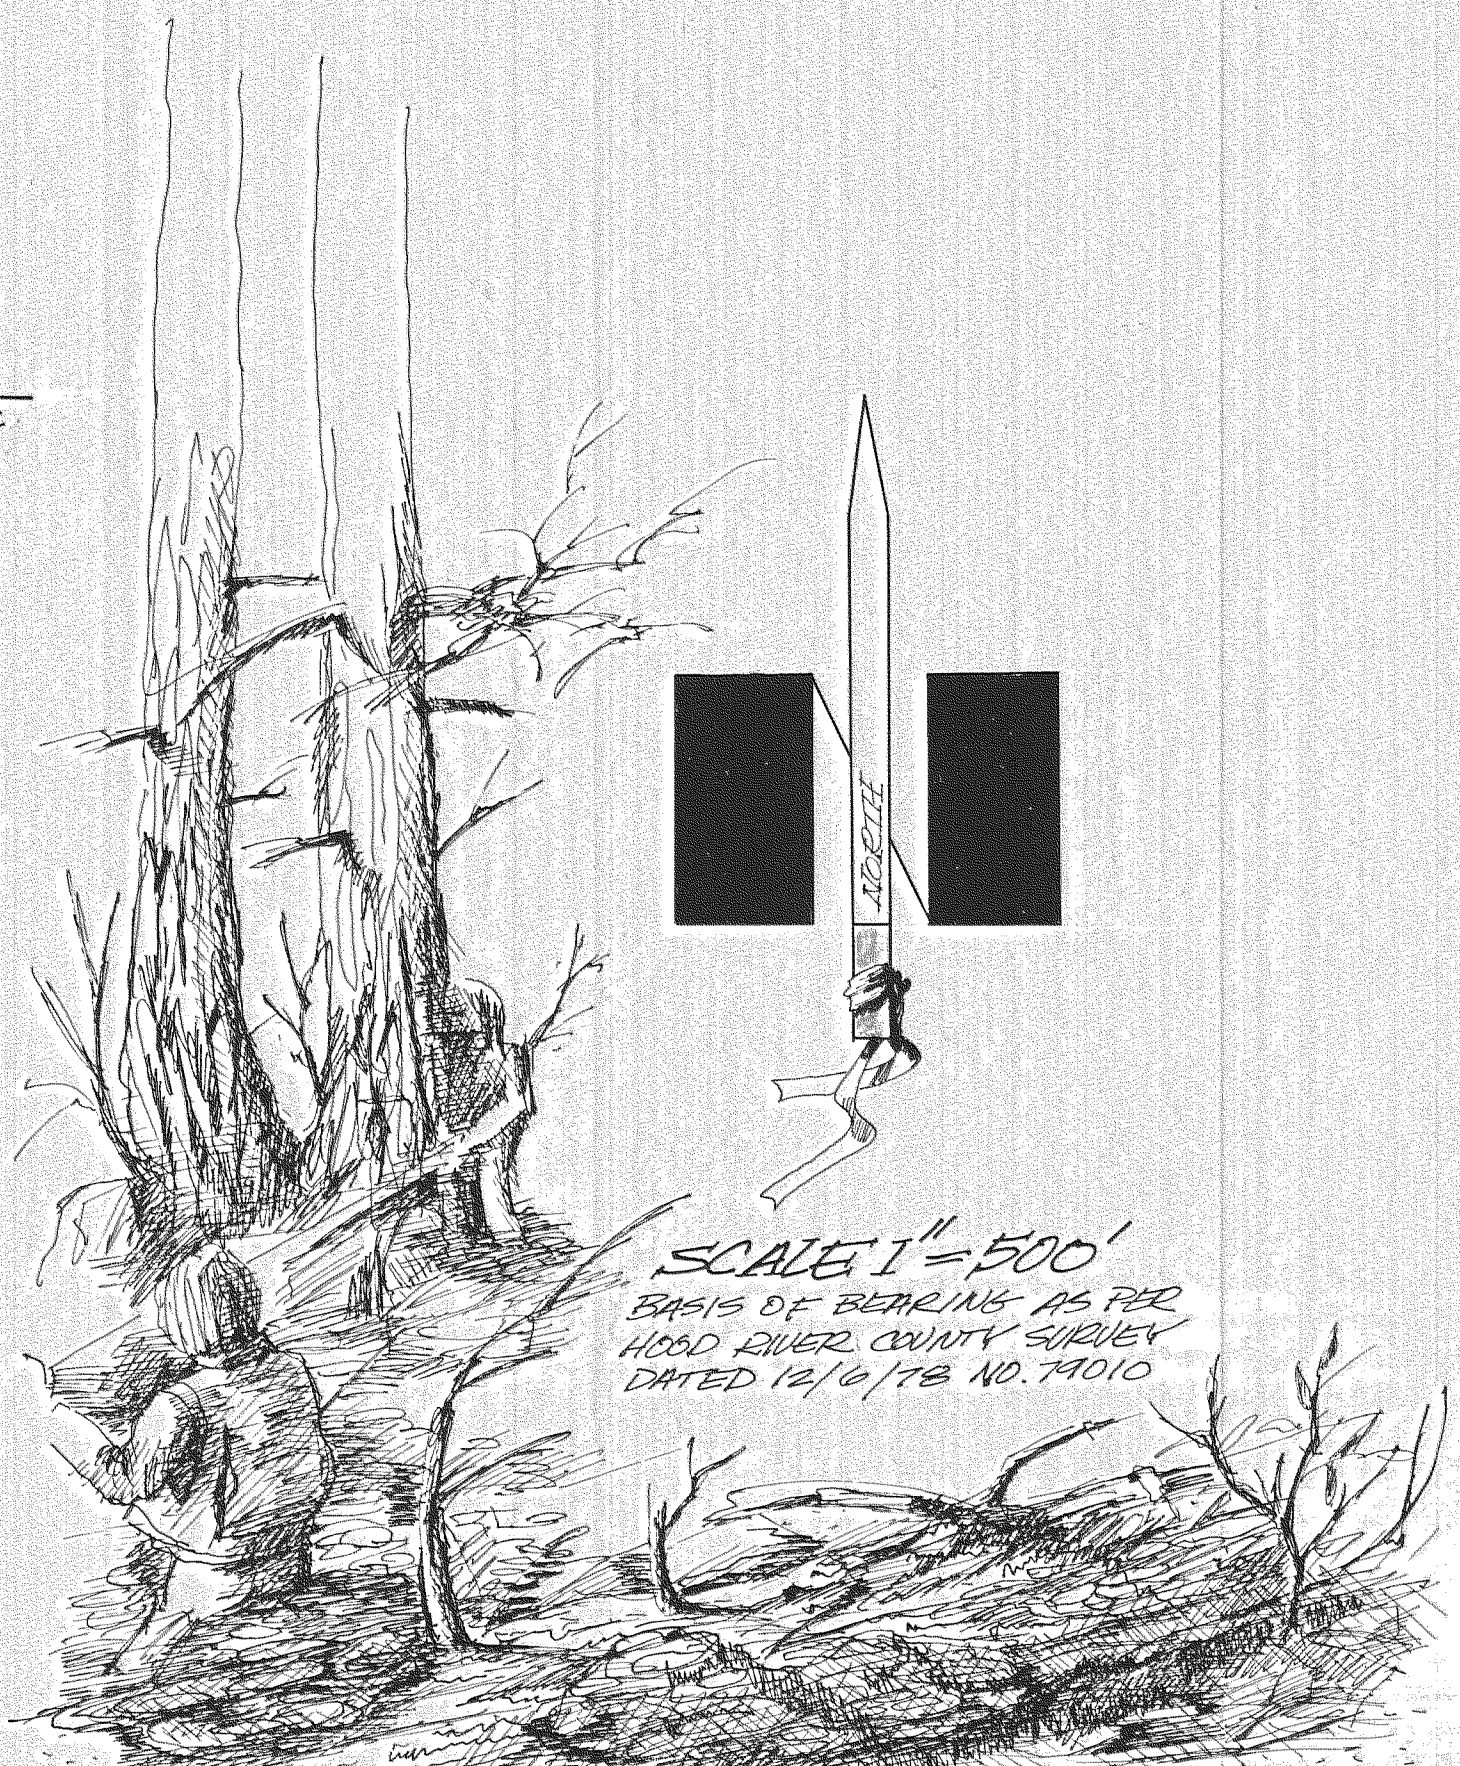

SCALE 1" = 500'
 BASIS OF BEARINGS AS PER
 HOOD RIVER COUNTY SURVEY
 DATED 12/6/78 NO. 74010

HOOD RIVER COUNTY
SURVEY
 T. 1 N., R. 10 E., W. 1 M.
 SECTION 15
 DRAWN BY:
 L. H. DALLON
 1985

REGISTERED
 PROFESSIONAL
 LAND SURVEYOR
 Richard G. Arnold
 OREGON
 JULY 15, 1983
 RICHARD J. ARNOLD
 2038

FILED
 DATE: SEPTEMBER 25
 Richard G. Arnold
 COUNTY SURVEYOR
 Richard G. Arnold
 PARTY CHIEF

DRAWING NO. 85057