

N. 1/4

SECTION 25
FOUND 1/2" IRON PIPE AS
PER HOBSON 1923 SURVEY
SET 1 1/2" IRON PIPE &
BRASS CAP WITH NEW ETS
HOOD RIVER COUNTY
CORNER CARD

NARRATIVE:

IN MAY AND JUNE OF 1985 THE H.R.C.
SURVEY DEPT PERFORMED A SURVEY IN
SECTION 25, T. 2 N., R. 9 E., W.M. IN ORDER
TO DETERMINE THE BOUNDARIES OF
H.R.C. FOREST LANDS IN SAID SECTION.

THE NORTH, SOUTH AND WEST 1/4 CORNERS
WERE FOUND & ACCEPTED. THE N.E.
CORNER OF THE SECTION WAS ALSO
FOUND & ACCEPTED. THE E. 1/4 CORNER
OF THE SECTION WAS SET BY SINGLE
PROPORTION USING COORDINATES OBTAINED
FROM A LARRY BISHOP 1980 SURVEY
FOR CHAMPION TIMBERLANDS. THESE
CORNERS WERE ALL TIED BY A FIELD
TRAVERSE AND THE CENTER 1/4 WAS
SET. THE NORTH, WEST AND SOUTH LINES
OF THE N.E. 1/4 OF SECTION 25 WERE
BLAZED.

Dick Arnold
HOOD RIVER COUNTY SURVEYOR
L.S. NO. 2038



N. 87°19'28"E.
2643.85'

25

BLAZED N. 87°19'28"E LINE
2795.40'

W. 1/4

SECTION 25
RESET 1 1/2" IRON PIPE &
BRASS CAP AS PER
HOOD RIVER COUNTY
CORNER CARD 650

C. 1/4

SECTION 25
SET 1 1/2" IRON PIPE &
BRASS CAP
HOOD RIVER COUNTY
CORNER CARD

S. 1/4

SECTION 25
FOUND 1 1/2" IRON PIPE AS
SET FROM ORIGINAL ET.
SET BRASS CAP
HOOD RIVER COUNTY
CORNER CARD 375

S.E.

SECTION 25
FOUND 1 1/2" IRON PIPE &
BRASS CAP AS SET
FROM ORIGINAL ET
HOOD RIVER COUNTY
CORNER CARD 531

N. 88°09'11"E.

BLAZED 2661.76' LINE

24 19

25 30

N.E.

SECTION 25
FOUND 1 1/2" IRON PIPE &
BRASS CAP AS SET
FROM ORIGINAL ET
HOOD RIVER COUNTY
CORNER CARD 12

NE 1/4

S. 00°27'07"W.
BLAZED 2684.84' LINE


S. 02°24'14"E.
2642.38'

E. 1/4

SECTION 25
SET 1 1/2" IRON PIPE &
BRASS CAP AS PER
BISHOP SURVEY DATED
1980
HOOD RIVER COUNTY
DRAWING NO. 80082
CORNER CARD

S. 00°27'07"W.
2851.20'

S. 02°24'14"E.
2642.38'

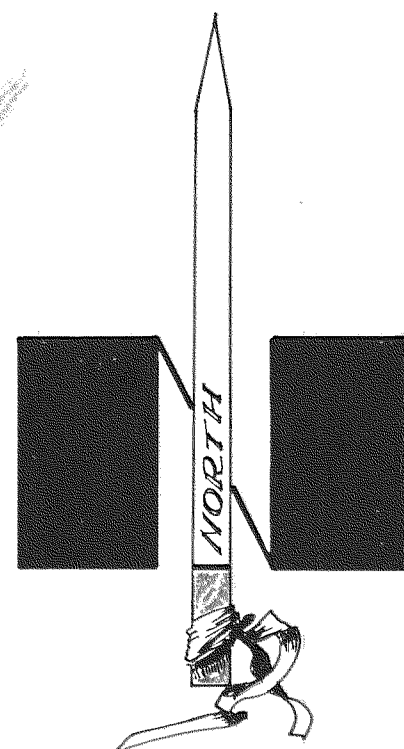

SCALE 1" = 400'
ASSUMED BASIS OF BEARING

FILED
DATE: JUNE 1985
RJA
COUNTY SURVEYOR
85060
DRAWING NO.

REGISTERED
PROFESSIONAL
LAND SURVEYOR

Richard P. Arnold
OREGON
JULY 15, 1983
RICHARD J. ARNOLD
2038

HOOD RIVER COUNTY SURVEY
T. 2 N., R. 9 E., W.M.
SECTION 25

DRAWN BY: Daley

* 85060