

8506

FILLED

OCT 23 1985

Richard J. Arnold
COUNTY SURVEYOR


DEPUTY

REGISTERED
PROFESSIONAL
LAND SURVEYOR

Ray R. England

O. R. E. G. O. N.
JULY 13, 1979
ROY O. GAYLORD
1-9-15

FD: TEC IRON PIPE

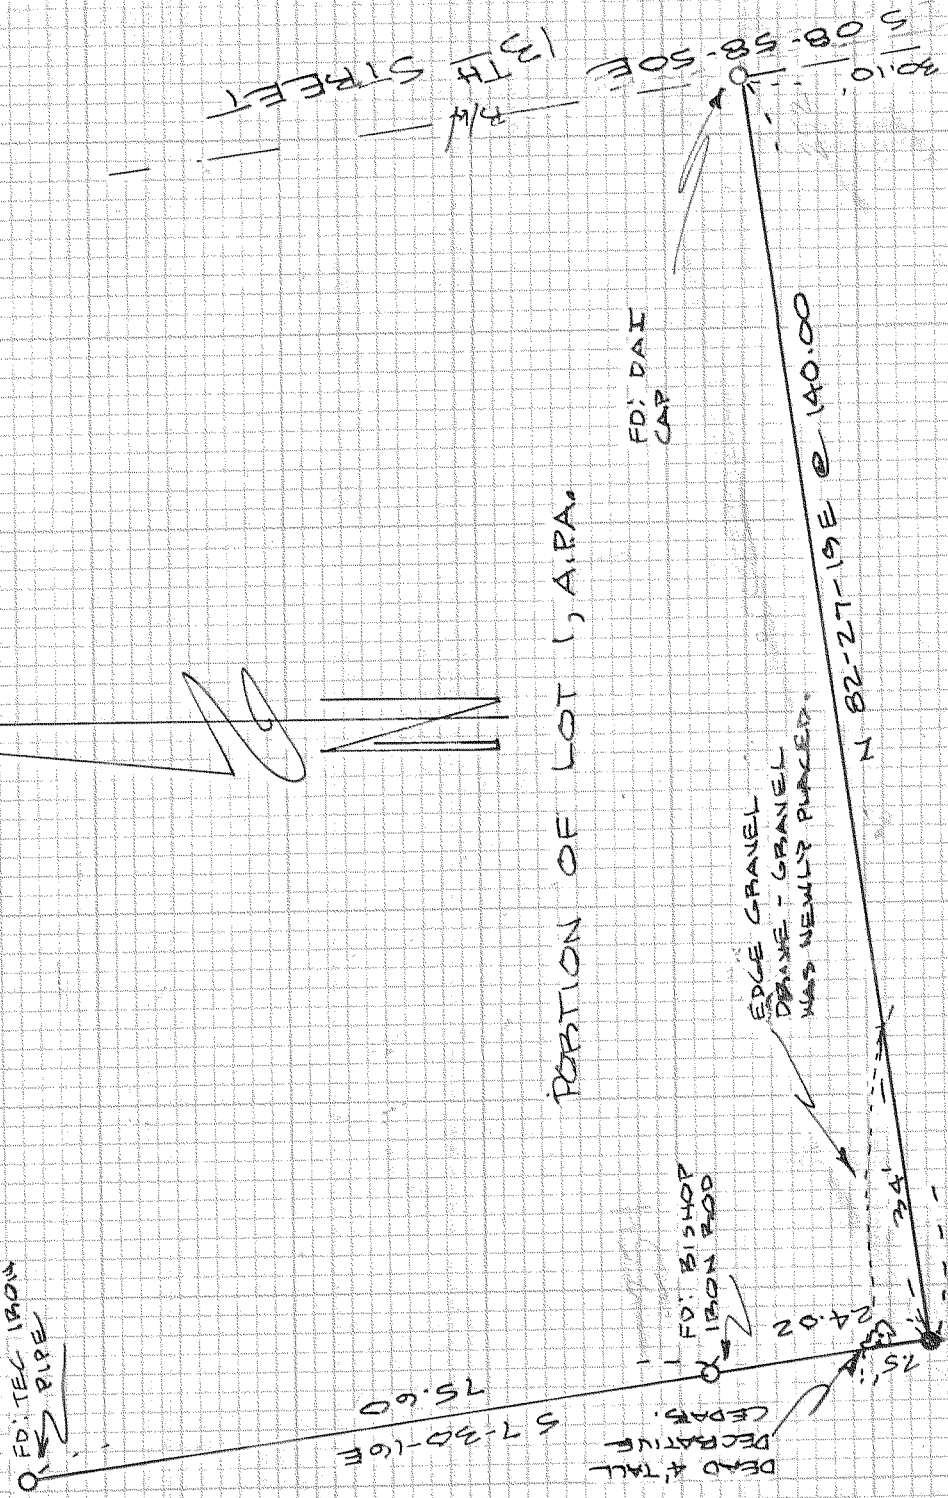

NARRATIVE:
BASIS OF BEARING:
BISHOP SURVEY DATED SEPT., 1978
SURVEY LOCATED IN
SE 1/4, SE 1/4 S 26, T3N, R10E
WM., HOOD RIVERS COUNTY, OR.

LEGEND
○ FOUND MONUMENT AS NOTED
● SET 5/8" X 30" IRON ROD W/ CAP

REF: (1) BISHOP SURVEY DESCRIBED ABOVE
(2) TEC SURVEY DATED OCT., 17, 1967
PURPOSE OF SURVEY WAS TO REPLACE TEC I.P. IN
DRAINAGE.

SURVEY FOR:
MR. & MRS. BUCHHEIT
HOOD RIVER, OR.

TERRA SURVEYING
DATE: SEPT. 1985
SCALE: 1" = 20'
PROJECT: 8538
R.O. BOX 617
HOOD RIVER, OR
(503) 386-4531

8506