

N.W. CORNER  
SECTION 8  
FOUND 2" IRON PIPE  
WITH BRASS CAP &  
ORIGINAL STONE  
H.R.C. CORNER CARD  
NO. 331

SET 8" OAK  
N. 30° W., 19.20'  
SCRIBED & TAGGED

FOUND 24" OAK  
ORIGINAL  
N. 70° E., 62.40'

SET 5" OAK  
N. 50° W., 10.30'  
SCRIBED & TAGGED

SET 6" OAK  
N. 12° E., 8.40'  
SCRIBED & TAGGED

SET 30" OAK  
S. 84° W., 28.70'  
SCRIBED & TAGGED

FOUND 20" OAK  
S. 64° E., 15.00'

1/16<sup>TH</sup> CORNER  
SET 5/8" IRON ROD  
WITH RED PLASTIC  
CAP MARKED  
"COUNTY SURVEYOR"  
H.R.C. CORNER CARD  
NO. 980

SET 18" P PINE  
S. 33° W., 72.00'  
SCRIBED & TAGGED

N. 1/4 CORNER  
SECTION 8  
FOUND 1 1/2" IRON PIPE  
WITH BRASS CAP SET  
FROM ORIGINAL BT  
H.R.C. CORNER CARD  
NO. 333

PT. ON SECTION LINE  
SET 5/8" IRON ROD  
WITH RED PLASTIC  
CAP MARKED  
"COUNTY SURVEYOR"

S. 00° 14' 01" W.  
1310.32'

THE OLD DALLES DRIVE  
N. WHISKEY CREEK

SET 8" D. FIR  
N. 70° W., 2.80'  
SCRIBED & TAGGED


1/16<sup>TH</sup> CORNER  
SET 5/8" IRON ROD  
WITH RED PLASTIC  
CAP MARKED  
"COUNTY SURVEYOR"  
H.R.C. CORNER CARD  
NO. 981

S. 00° 14' 01" W.  
1310.32'

FOUND 5" OAK  
N. 10° W., 21.10'  
MARKED 1/4 CS

W. 1/4 CORNER  
SECTION 8  
FOUND 1 1/2" IRON PIPE  
WITH LEAD CAP SET  
FROM ORIGINAL BT.  
H.R.C. CORNER CARD  
NO. 894

FOUND 7" D. FIR  
S. 30° E., 24.00'  
MARKED 1/4 CS

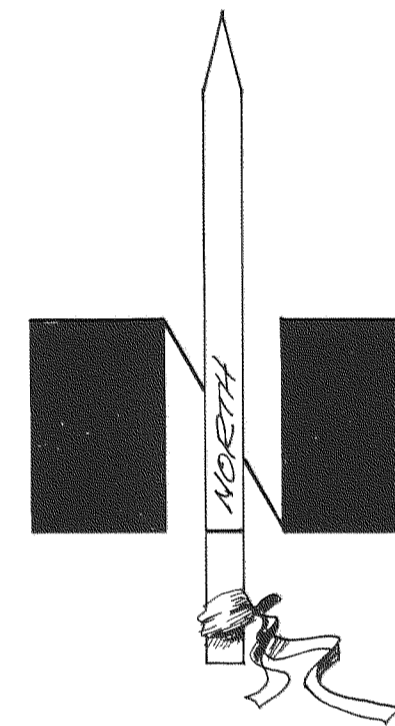

ASSUMED BASIS OF BEARING  
SCALE 1" = 300'

DRAWN BY:  
L.H. Dudley

# HOOD RIVER COUNTY SURVEY

T. 2 N., R. 11 E., W. 1 M.  
SECTION 8

## RESUME

IN MARCH OF 1985 THE HOOD RIVER COUNTY SURVEY DEPT. PERFORMED A SURVEY IN THE N.W. 1/4 OF SECTION 8, T. 2 N., R. 11 E., W. 1 M.

THE PURPOSE OF THE SURVEY WAS TO LOCATE THE W. 1/16<sup>TH</sup> BETWEEN SECTIONS 5 & 8 AND THE N. 1/16<sup>TH</sup> BETWEEN SECTIONS 7 & 8.

THE 1/4 CORNER BETWEEN SECTIONS 7 & 8, THE 1/4 CORNER BETWEEN SECTIONS 5 & 8 AND THE SECTION CORNER COMMON TO SECTION'S 5, 6, 7, & 8 WERE ALL FOUND AND ACCEPTED.

THE TWO 1/16<sup>TH</sup> CORNERS WERE SET BY SINGLE PROPORTIONATE METHODS.

REGISTERED  
PROFESSIONAL  
LAND SURVEYOR

Richard J. Arnold

OREGON  
JULY 15, 1983  
RICHARD J. ARNOLD  
2038

FILED

DATE: MARCH 25<sup>TH</sup> 1985

Richard J. Arnold  
COUNTY SURVEYOR

85090  
DRAWING NO.