

FOR IR SET BY
125 7028


BLOCK
3

JUNE St.
589-36-13E

BLOCK
6

7TH St.

PINE St.

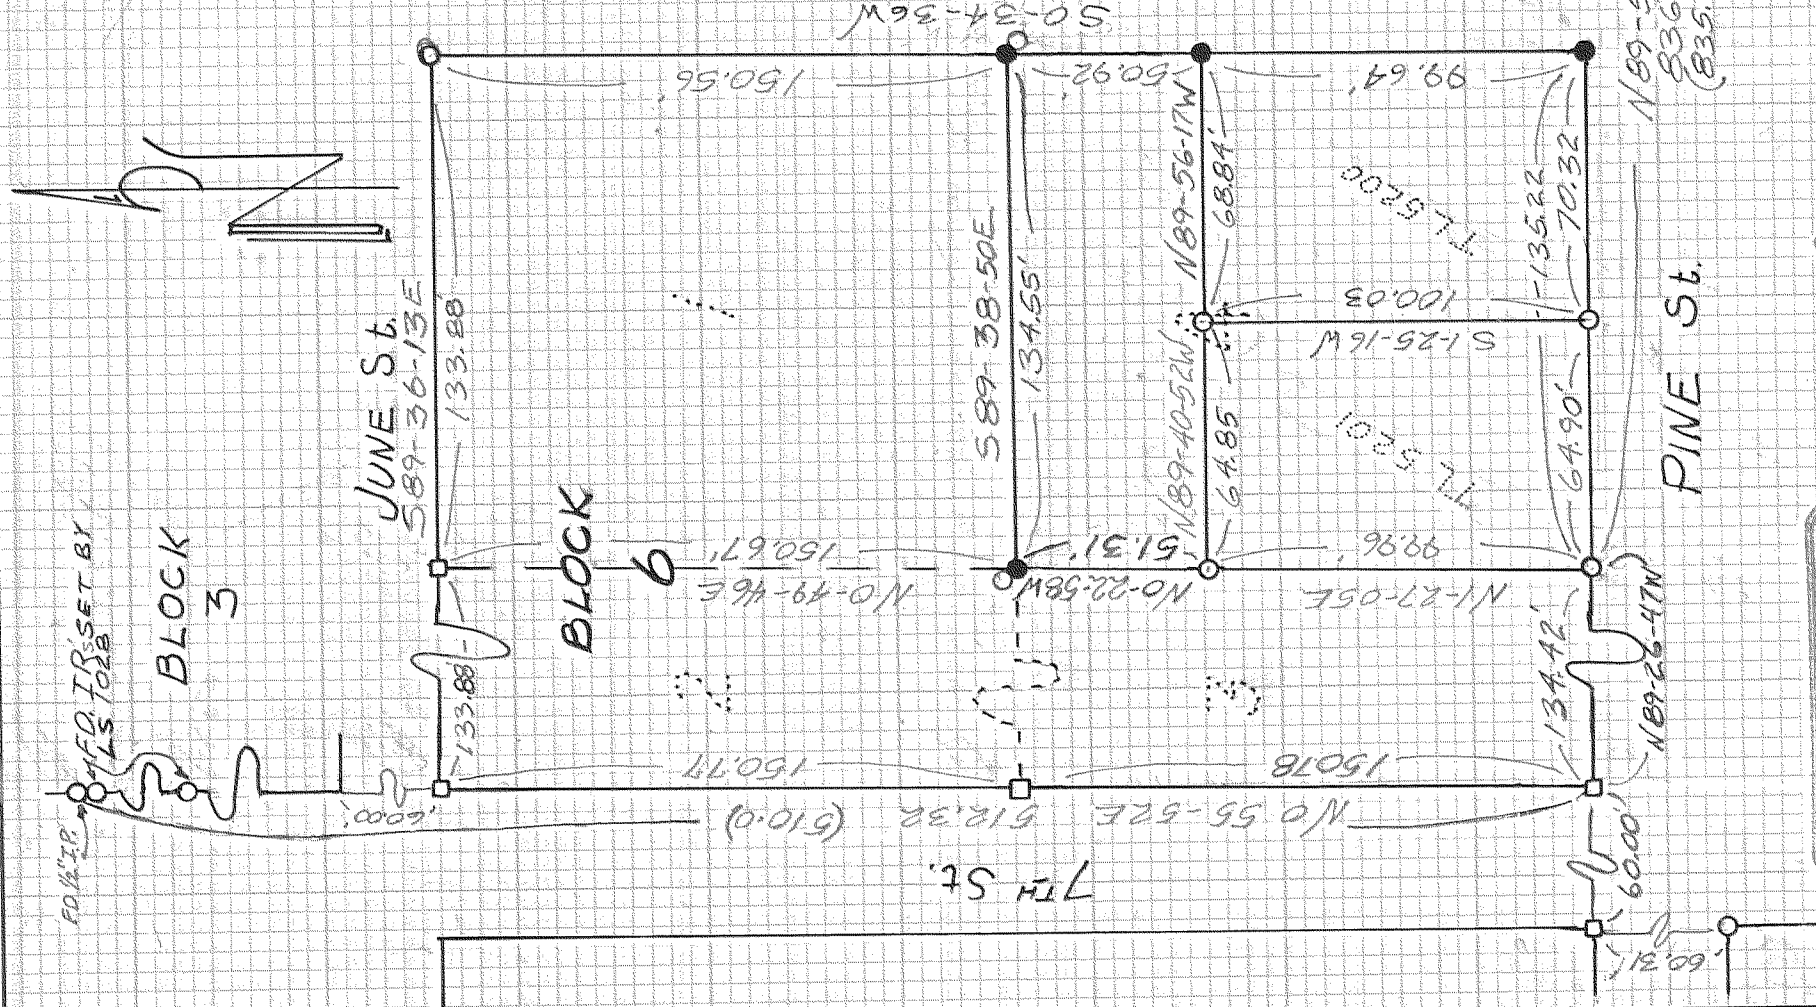

NARRATIVE

AT THE CORNERS TO
 TL. 5201 WE FOUND AND
 ACCEPTED THE IRON PIPES
 SET BY GEORGE FREY IN
 1966. THE IRON ROD AT THE
 NW CORNER OF LOT 4 WAS
 0.94' WEST AND 0.73' NORTH
 OF OUR POSITION, AND THE
 IRON PIPE AT THE NE
 CORNER OF LOT 4 WAS
 1.84' EAST AND 1.33'
 SOUTH OF OUR POSITION,
 SO WERE NOT ACCEPTED.
 AT THE MIDDPOINT OF THE
 WEST EDGE OF BLOCK 3,
 WE FOUND A 1/2" IRON PIPE
 WE ACCEPTED THE IRON
 PIPE AS THE MIDDPOINT
 OF BLOCK 3.

FILED

AUG 29

R. Richard J. Arnold
COUNTY CLERK

TRUST

CALCULATED
AS PER TERRA
SURVEYING
#8151

LOCATION

LOT 4, BLOCK 6, PARKHURST
SUBDIVISION, HOOD RIVER

LEGEND

- FOUND MONUMENT
- CALCULATED
- SET IRON ROD
- () DEED CALL

TERRA SURVEYING

DATE: JULY 1986

PROJECT: 8614

SCALE: 1" = 50'

P.O. BOX 617

HOOD RIVER OREGON

(503) 386-4531

97031

BASIS
OF

BEARING:

CITY DATUM;

REF TERRA

SURVEYING #8530

REGISTERED
PROFESSIONAL
LAND SURVEYOR

Roy O. Caylor

OREGON
JULY 31, 1978
ROY O. CAYLOR
1-8-1-8

SURVEY
FOR

CONOR PARKER

HOOD RIVER, OREGON

86051