


# 86057

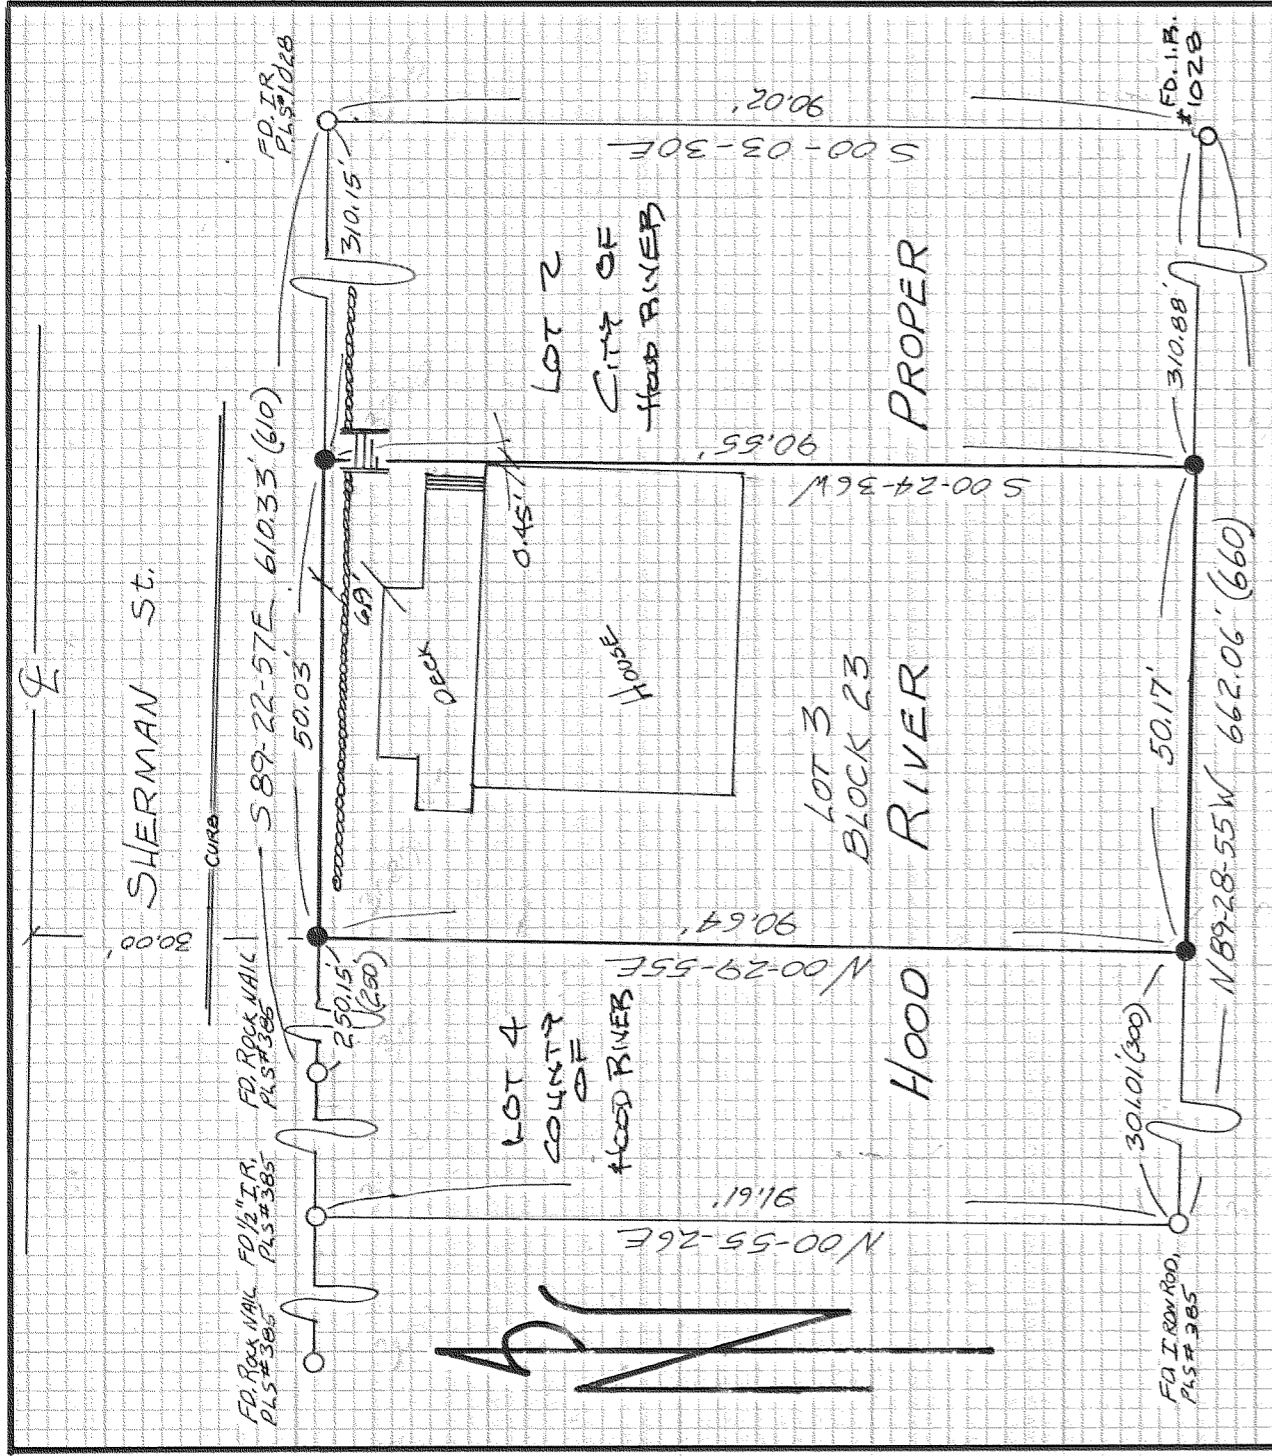

NARRATIVE

NO MAJOR DISCREPANCIES WERE FOUND.  
TERRA ACCEPTED TEC & DLC IRON RODS AS FOUND. THIS THROWS ANOTHER PLAT ERROR TO THE EAST BOUNDARY OF THE PLAT. AS PRIOR SURVEYS HAVE DONE

LOCATION  
LOT 3 BLOCK 23 HOOD RIVER PROPER


REFERENCES  
TERRA # 8626  
DLC # 77013  
TEC # 6139  
WILSON, APRIL 1890

LEGEND

- FOUND MONUMENT OF RECORD
- SET IRON ROD
- CALCULATED POSITION
- ( ) PLAT CALL

BASIS OF BEARING  
TERRA # 8626

TERRA SURVEYING  
DATE: SEPTEMBER 1986  
PROJECT # 8632  
SCALE: 1" = 20'  
P.O. BOX 617, HOOD RIVER,  
OREGON, 97031  
(503) 386-4531

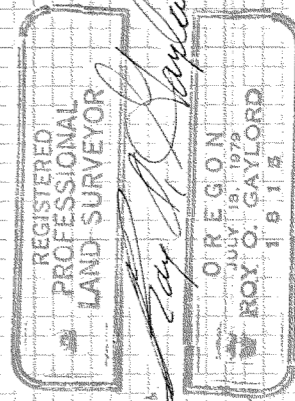

*Roy O. Gaylord*

SURVEY BY  
**STEVEN DEMOSTHENES**

**FILED**

OCT 9 1986  
*Richard J. Arnold*  
COUNTY CLERK

# 86057