


# 87014

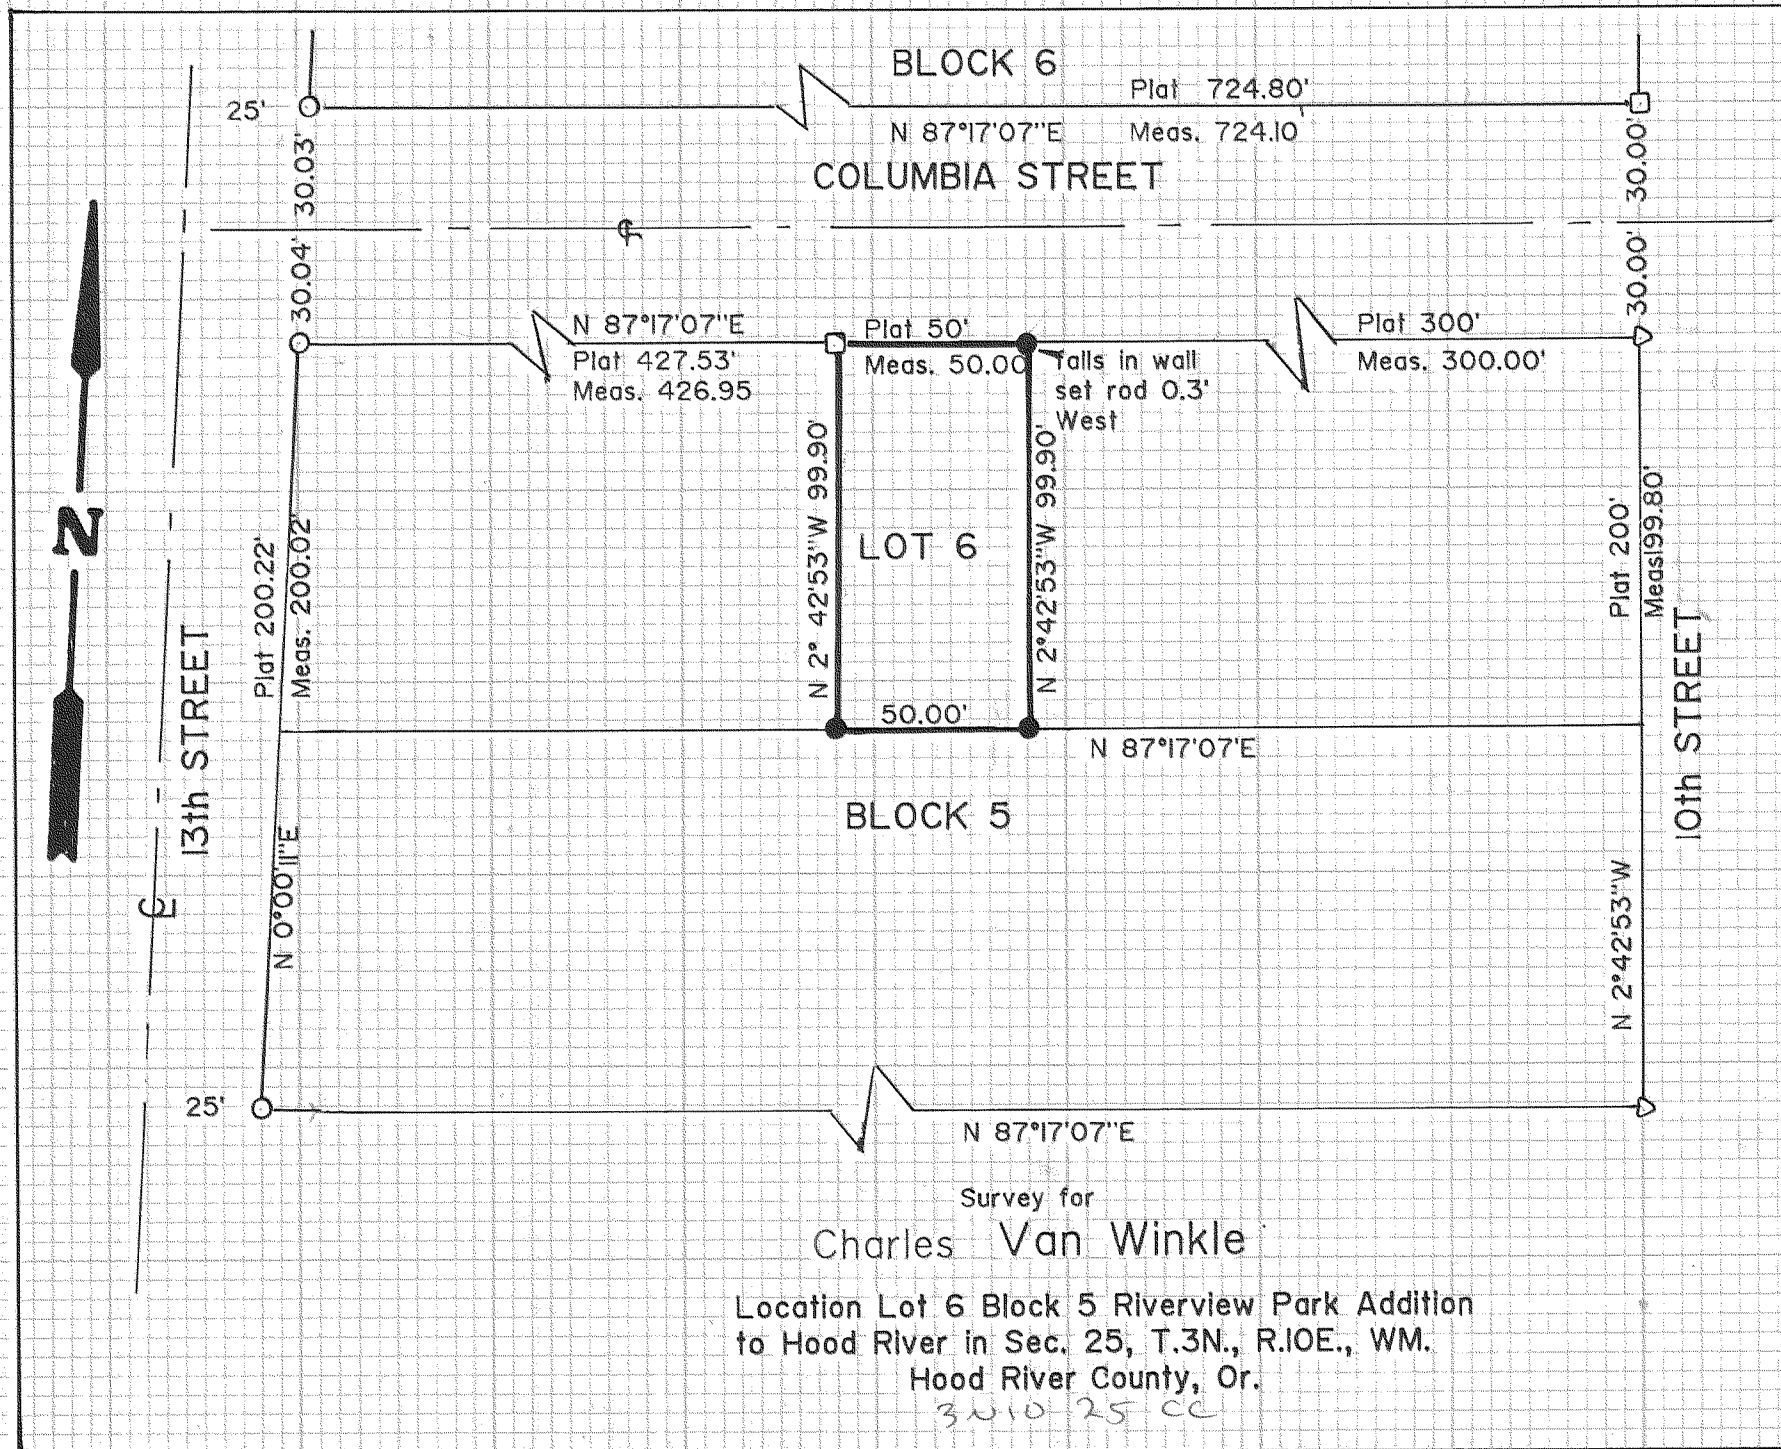

- Set 5/8" X 30" Iron Rod with a red plastic cap stamped PLS 896
- Found Iron Rod set by me in 1978
- Found 3/4" Iron Pipe-accepted as original plat monument
- △ Calculated-not set or found

bearings based on Henderson replat of Idewild Addition to Hood River  
 Reference survey for Les Hawkins in 1978  
 Scale 1" = 50'  
 Date Feb. 28, 1987

**FILED**

MAR 20, 1987  
*Richard J. Smith*  
 COUNTY CLERK

REGISTERED  
 PROFESSIONAL  
 LAND SURVEYOR

*Larry D. Bishop*

OREGON  
 JULY 11, 1959  
 LARRY D. BISHOP  
 5968

Survey for  
 Charles Van Winkle

Location Lot 6 Block 5 Riverview Park Addition  
 to Hood River in Sec. 25, T.3N., R.10E., WM.  
 Hood River County, Or.  
 3010 25 CC

**BISHOP SURVEYING, INC.**  
 P.O. Box 729 Hood River, Or.  
 (503) 386-5122  
 Project No. 87002

# 87014