


SURVEY IN Township 3 North Range 10 East Section 33.

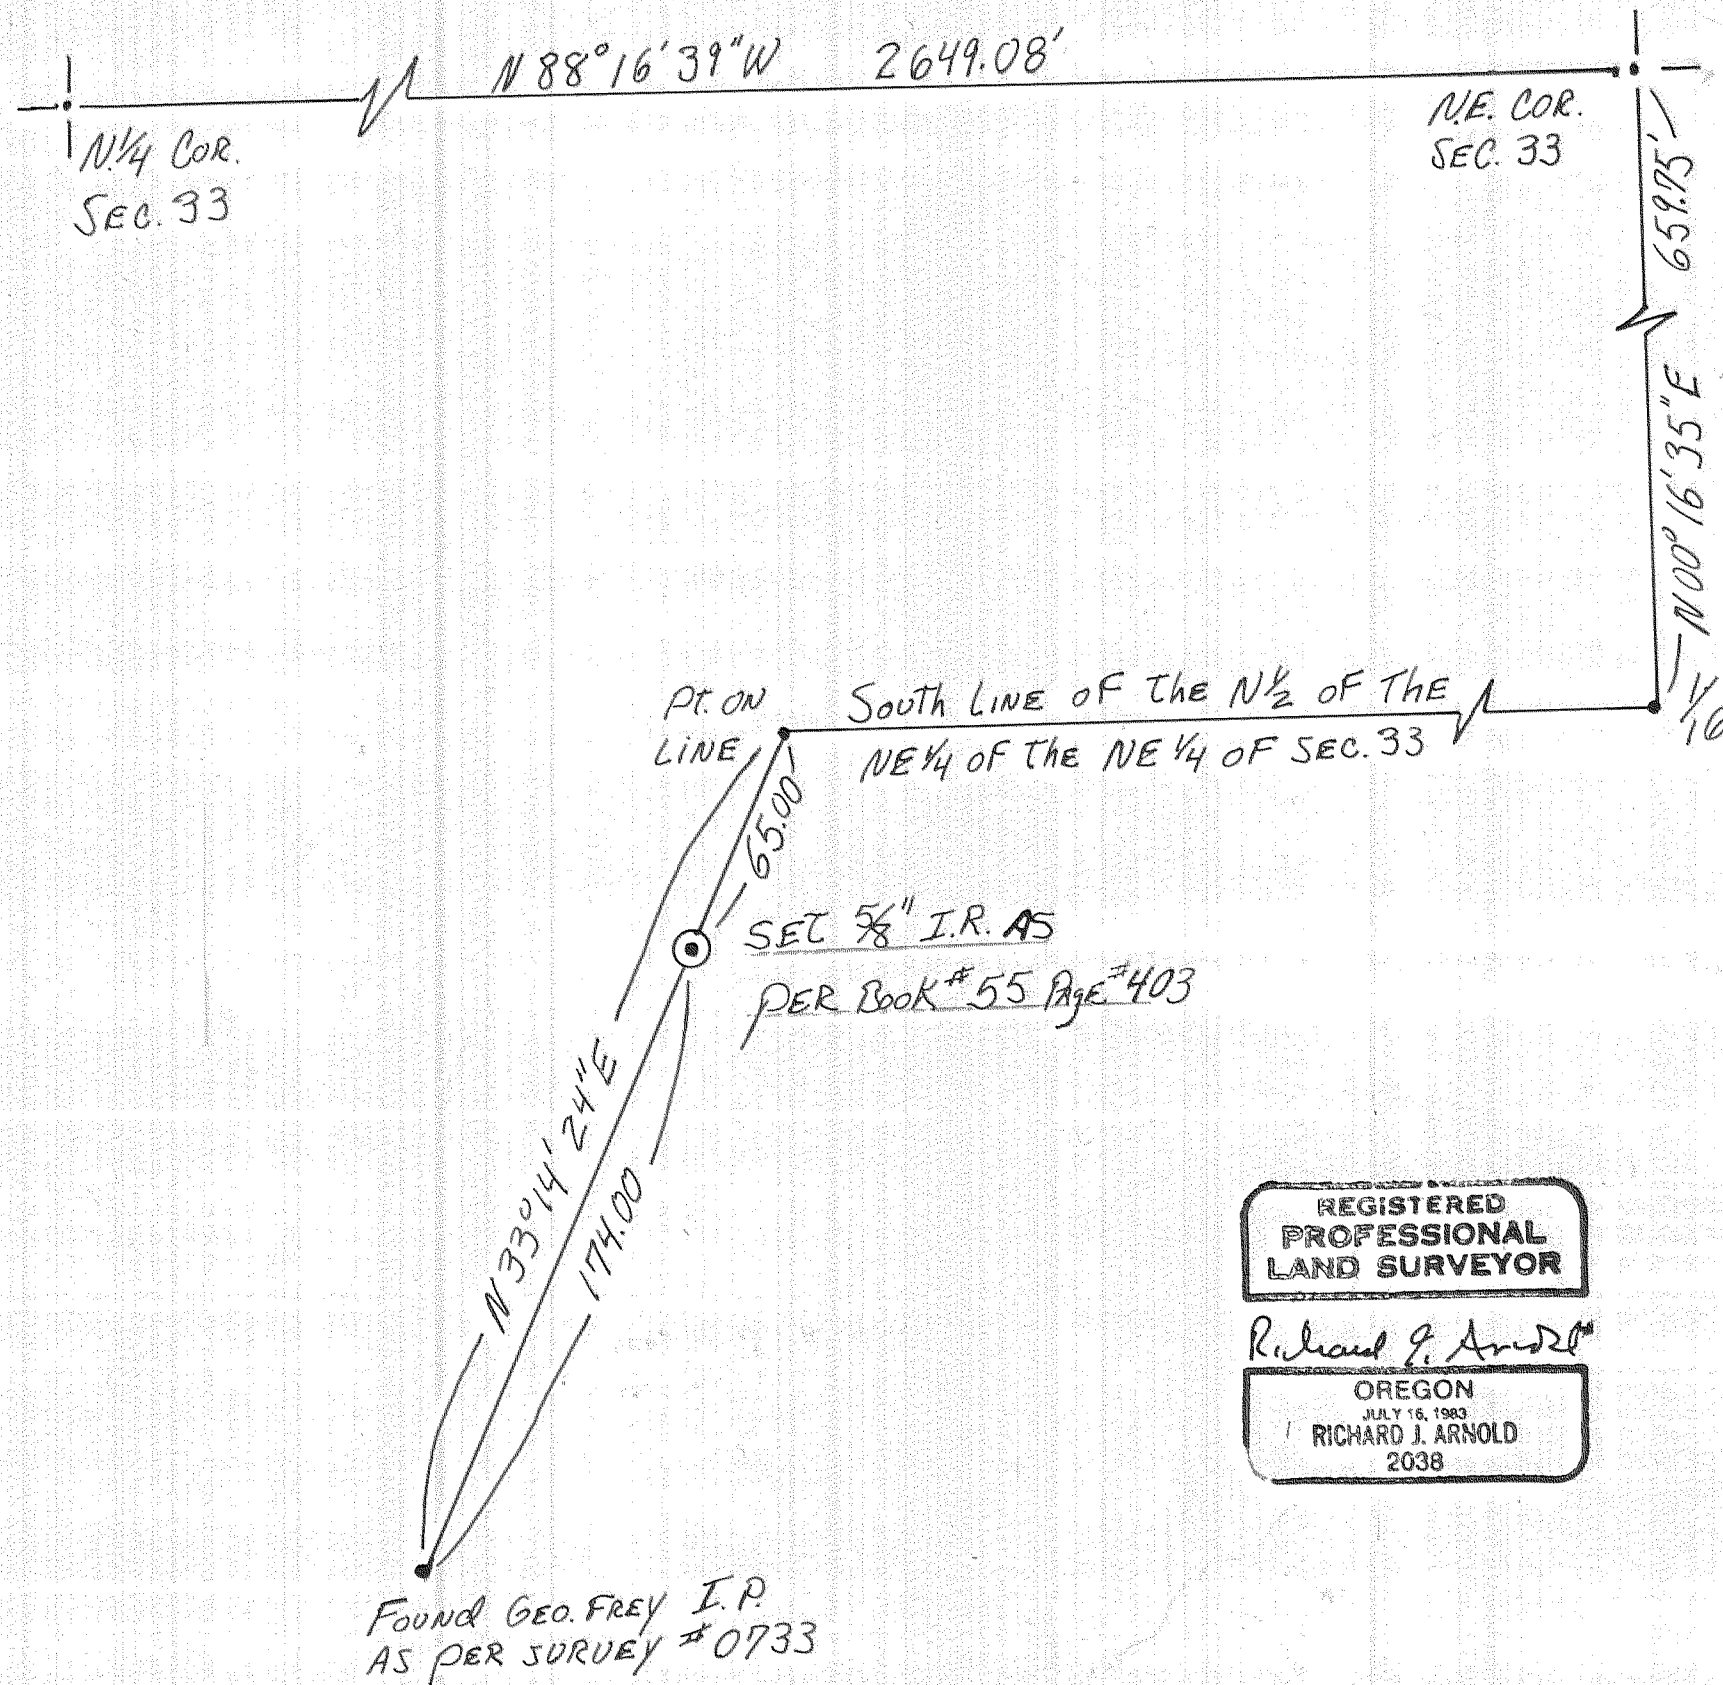

BASIS OF BEARING +
 SECTION CONTROL:
 DLC SURVEY # 83063
 (SEE SEPARATE NARRATIVE)

FILED

JUL 15, 1987
Richard J. Arnold
 COUNTY CLERK

REGISTERED
 PROFESSIONAL
 LAND SURVEYOR

Richard J. Arnold
 OREGON
 JULY 16, 1983
 RICHARD J. ARNOLD
 2038

Hood River County SURVEY OFFICE		
SURVEY IN THE NE $\frac{1}{4}$ OF THE NE $\frac{1}{4}$ OF SECTION 33, T3N, R10E, W1M.		
SCALE: 1" = 50'	DATE: 6/30/87	DRAWN BY: PJH

#87042