


- Found Iron rod per CS 80024
 - Found Iron rod per CS 84028
 - Set 5/8" X 30" Iron rod with a red plastic cap stamped PLS 896
- Bearing based on CS 80024
 Located in SE1/4 Sec. 25, T3N R10E W.M.

REGISTERED
 PROFESSIONAL
 LAND SURVEYOR

Larry D. Bishop

OREGON
 JULY 11, 1999
 LARRY D. BISHOP
 893

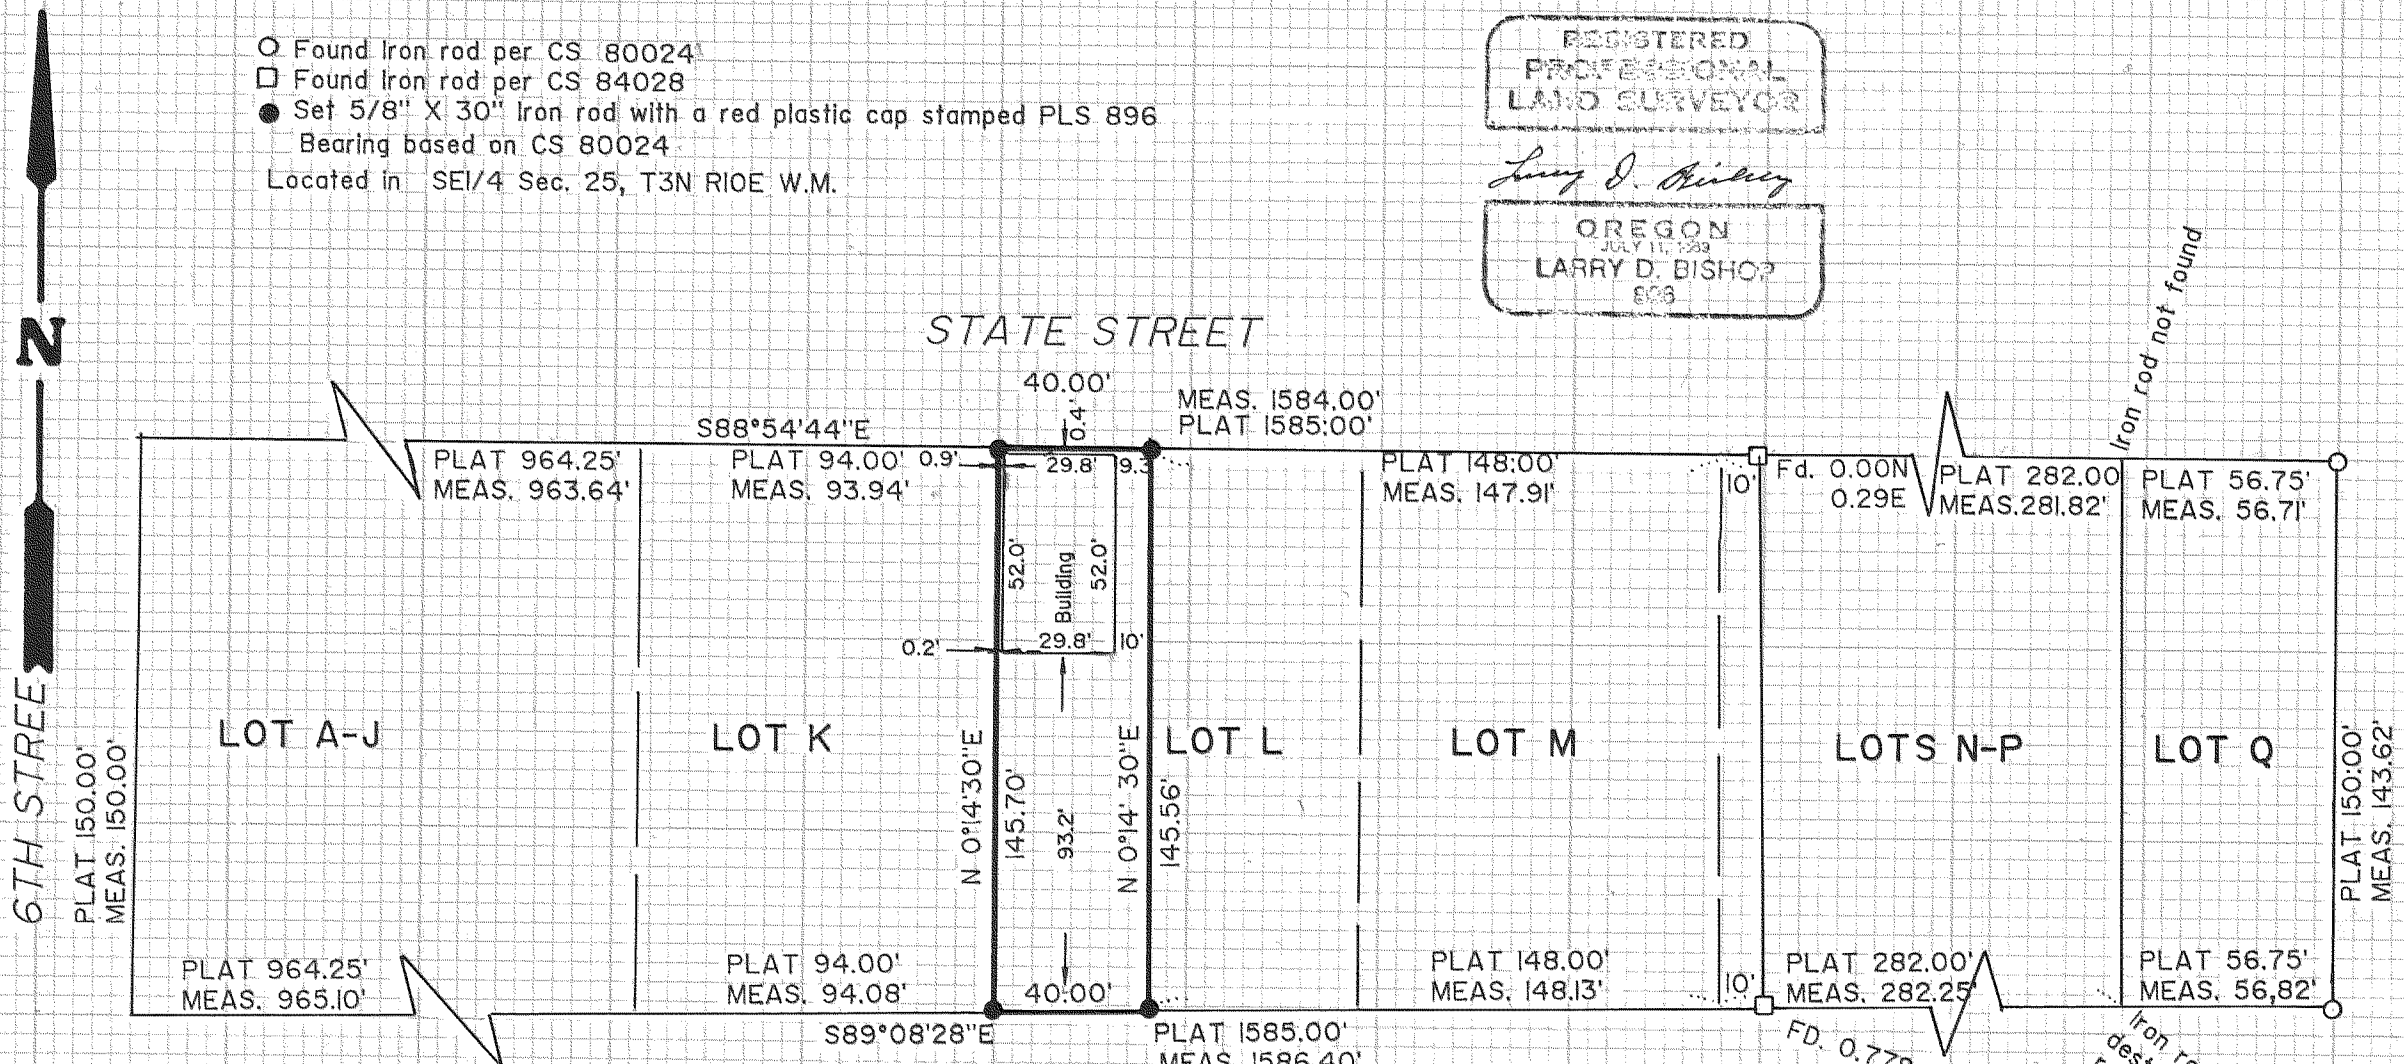

FILED

OCT 4, 1987

Ronald J. Arnold
 COUNTY SURVEYOR

SURVEY FOR
RANDY & PHIL ORZECK

West 40' of Lot L FIRST SOUTH ADDITION TO HOOD RIVER
 HOOD RIVER CO., OR.

BISHOP SURVEYING, INC.
 P.O. Box 729 Hood River, Or. 97031
 (503) 386-5122
 Date: Sept. 3, 1987
 Scale 1"=50'
 Project No. 87004