



N. 00° 04' 08" E.
N. DIXON HEIGHTS ADDITION

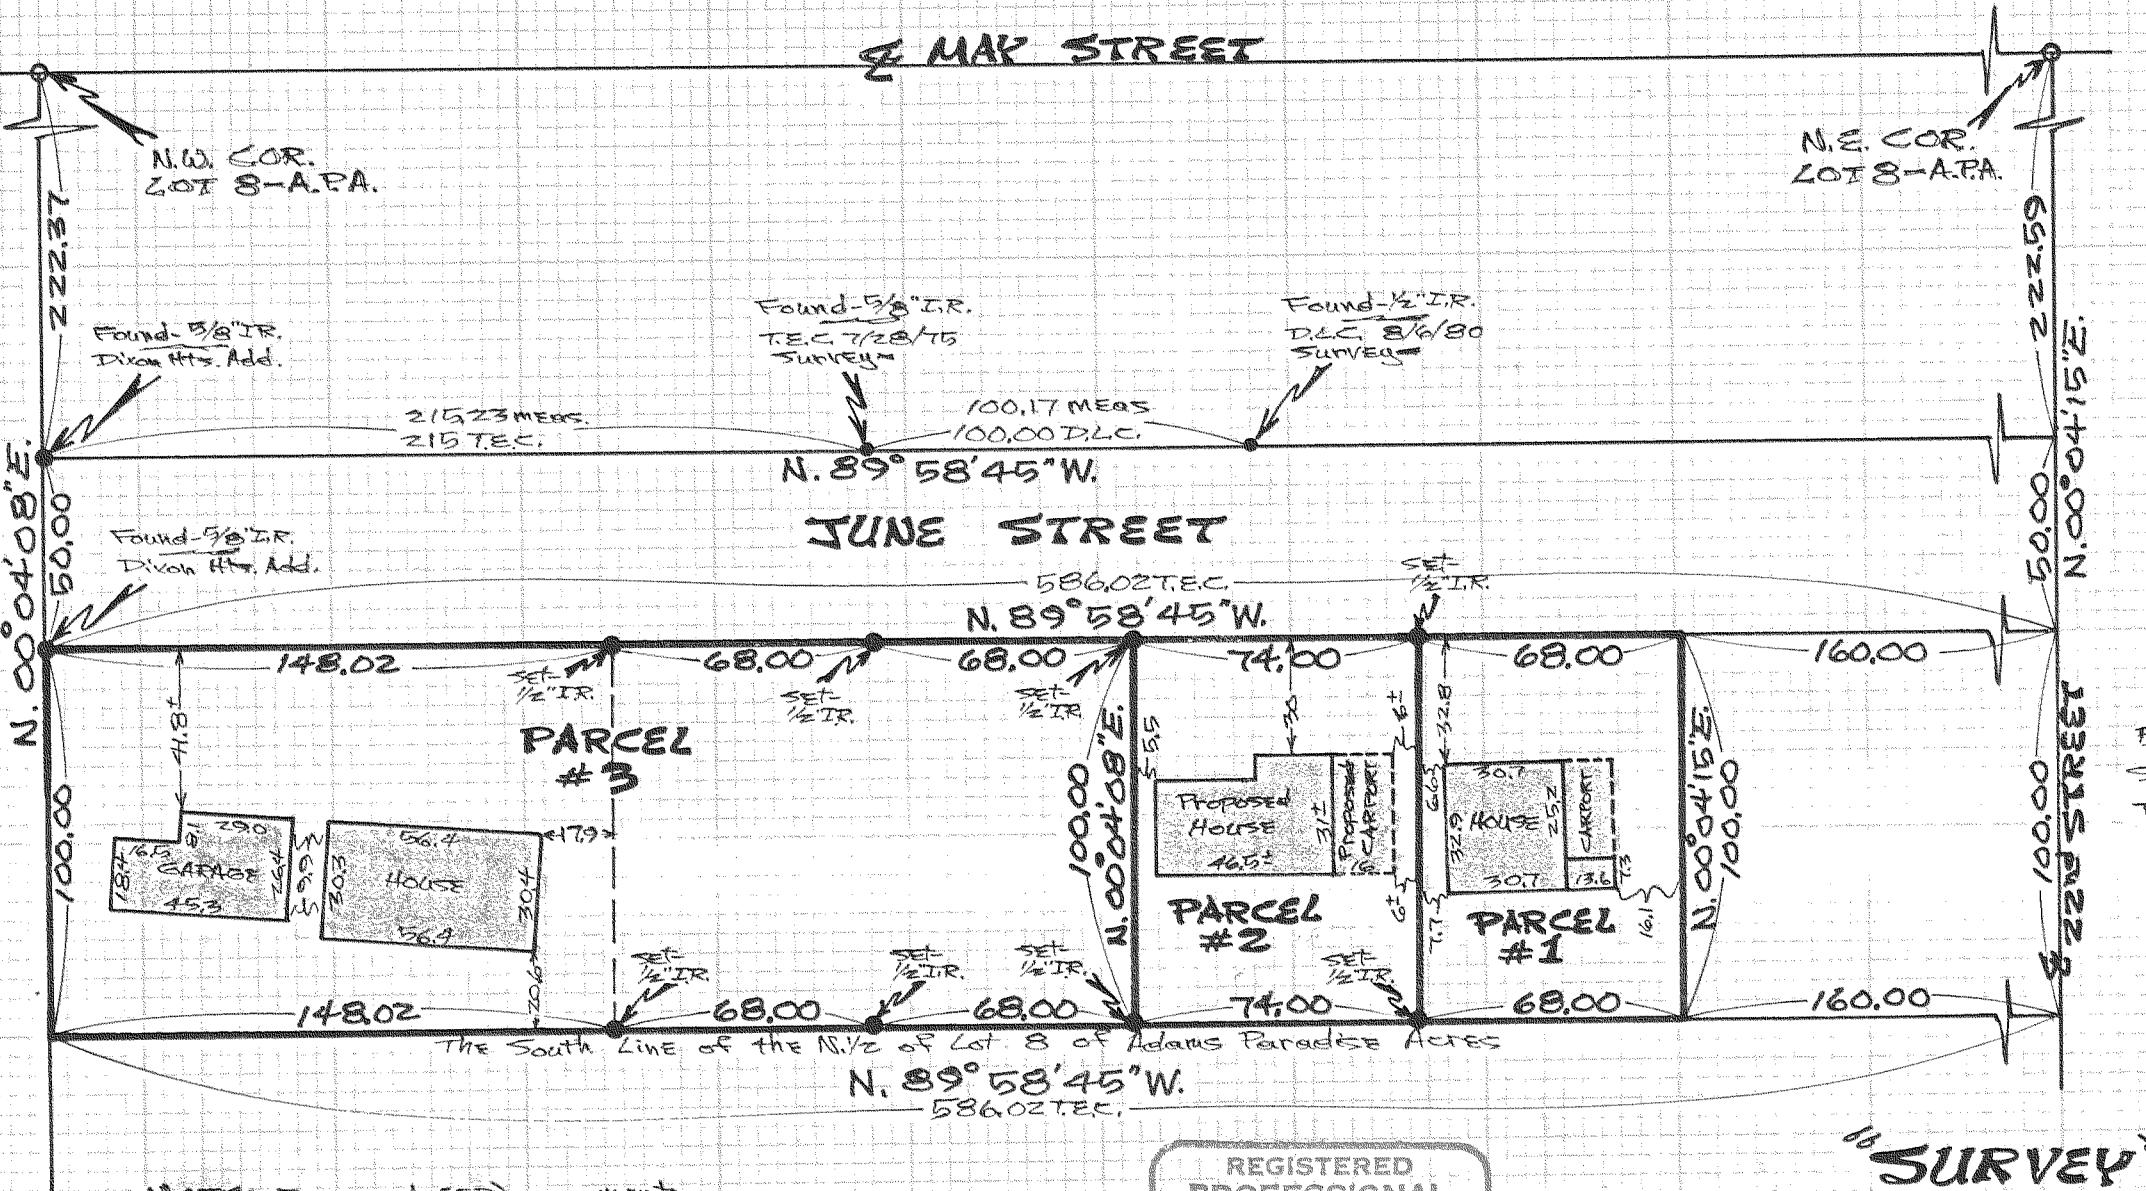

NOTE: Iron rod (I.R.) monuments set have yellow plastic cap stamped 251028 affixed.

NARRATIVE: The purpose of this survey was for minor partition of original parcel into 3 lots as shown.

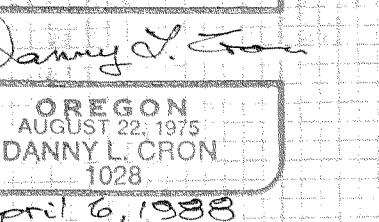

SURVEY
FOR - Norman Patton
LOCATION - Parcels located in the South 100' of the North 1/2 of Lot 8 of Adams Paradise Acres to Hood River
HOOD RIVER COUNTY, OREGON
3N 10 35BD

DLC SURVEYING
DAN CRON 352-6574
5694 TROUT CREEK ROAD
PARKDALE, OREGON 97041

FILED

APR 15 1988

Daniel J. Arnold
COUNTY SURVEYOR

DEPUTY

88017