


NARRATIVE

THIS SURVEY WAS PERFORMED IN ORDER TO LOCATE PROPERTY CORNERS AND LINES IN THE N.W. 1/4 OF THE S.E. 1/4. THE NORTH, SOUTH AND THE WEST 1/4 CORNERS AND THE SOUTH EAST SECTION CORNER WERE FOUND AND ACCEPTED. THE EAST 1/4 CORNER WAS MONUMENTED IN THE POSITION CALCULATED IN A PREVIOUS SURVEY DONE BY HOOD RIVER COUNTY IN 1986. (SEE COUNTY SURVEY NO. 86055). THESE CORNERS WERE ALL TIED BY FIELD TRAVERSE AND THE CENTER 1/4, CENTER SOUTH 1/16TH, CENTER EAST 1/16TH AND THE SOUTH EAST 1/16TH WERE ALL SET. THE ENTIRE BOUNDARY OF THE NORTH WEST 1/4 OF THE SOUTH EAST 1/4 WAS THEN BLAZED.

AN UNRECORDED 1/2" IRON PIPE WAS FOUND SOUTH 28° WEST A DISTANCE OF 140 FEET OF OUR CENTER 1/4 CORNER. NO EVIDENCE WAS FOUND TO SUPPORT SAID 1/2" IRON PIPE.

Richard J. Arnold
COUNTY SURVEYOR

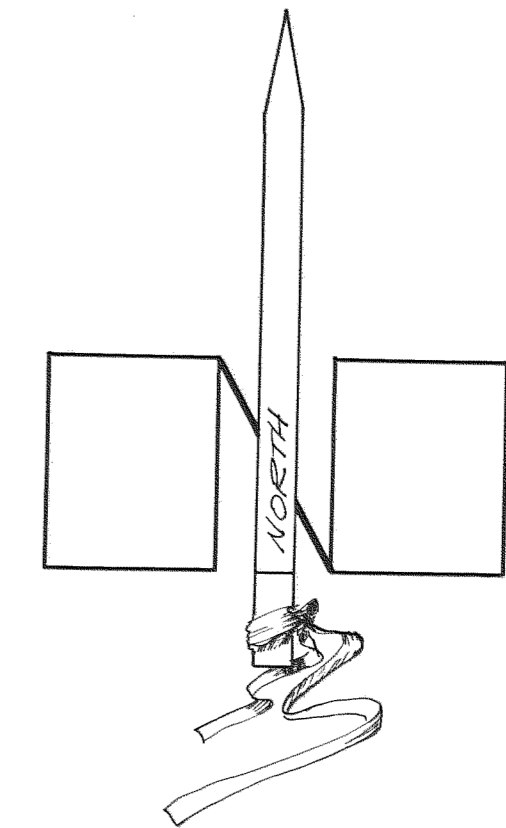

BASIS OF BEARING HOOD RIVER COUNTY SURVEY NO. 86055

SCALE 1" = 300'

FILED

JUNE 13, 1988
DATE

Richard J. Arnold
COUNTY SURVEYOR

NARRATIVE NO.

88037

DRAWING NO.

REGISTERED PROFESSIONAL LAND SURVEYOR

Richard J. Arnold

OREGON
JULY 15, 1983
RICHARD J. ARNOLD
2038

HOOD RIVER COUNTY
SURVEY
T. 1 N., R. 10 E., W. M.
SECTION 2

MAY 1988

DRAWN BY:
L.H. Dickey

