


REGISTERED
PROFESSIONAL
LAND SURVEYOR

Stanley Zaklan

OREGON
JULY 13, 1979
ROY O. GAYLORD
1-1-1-1

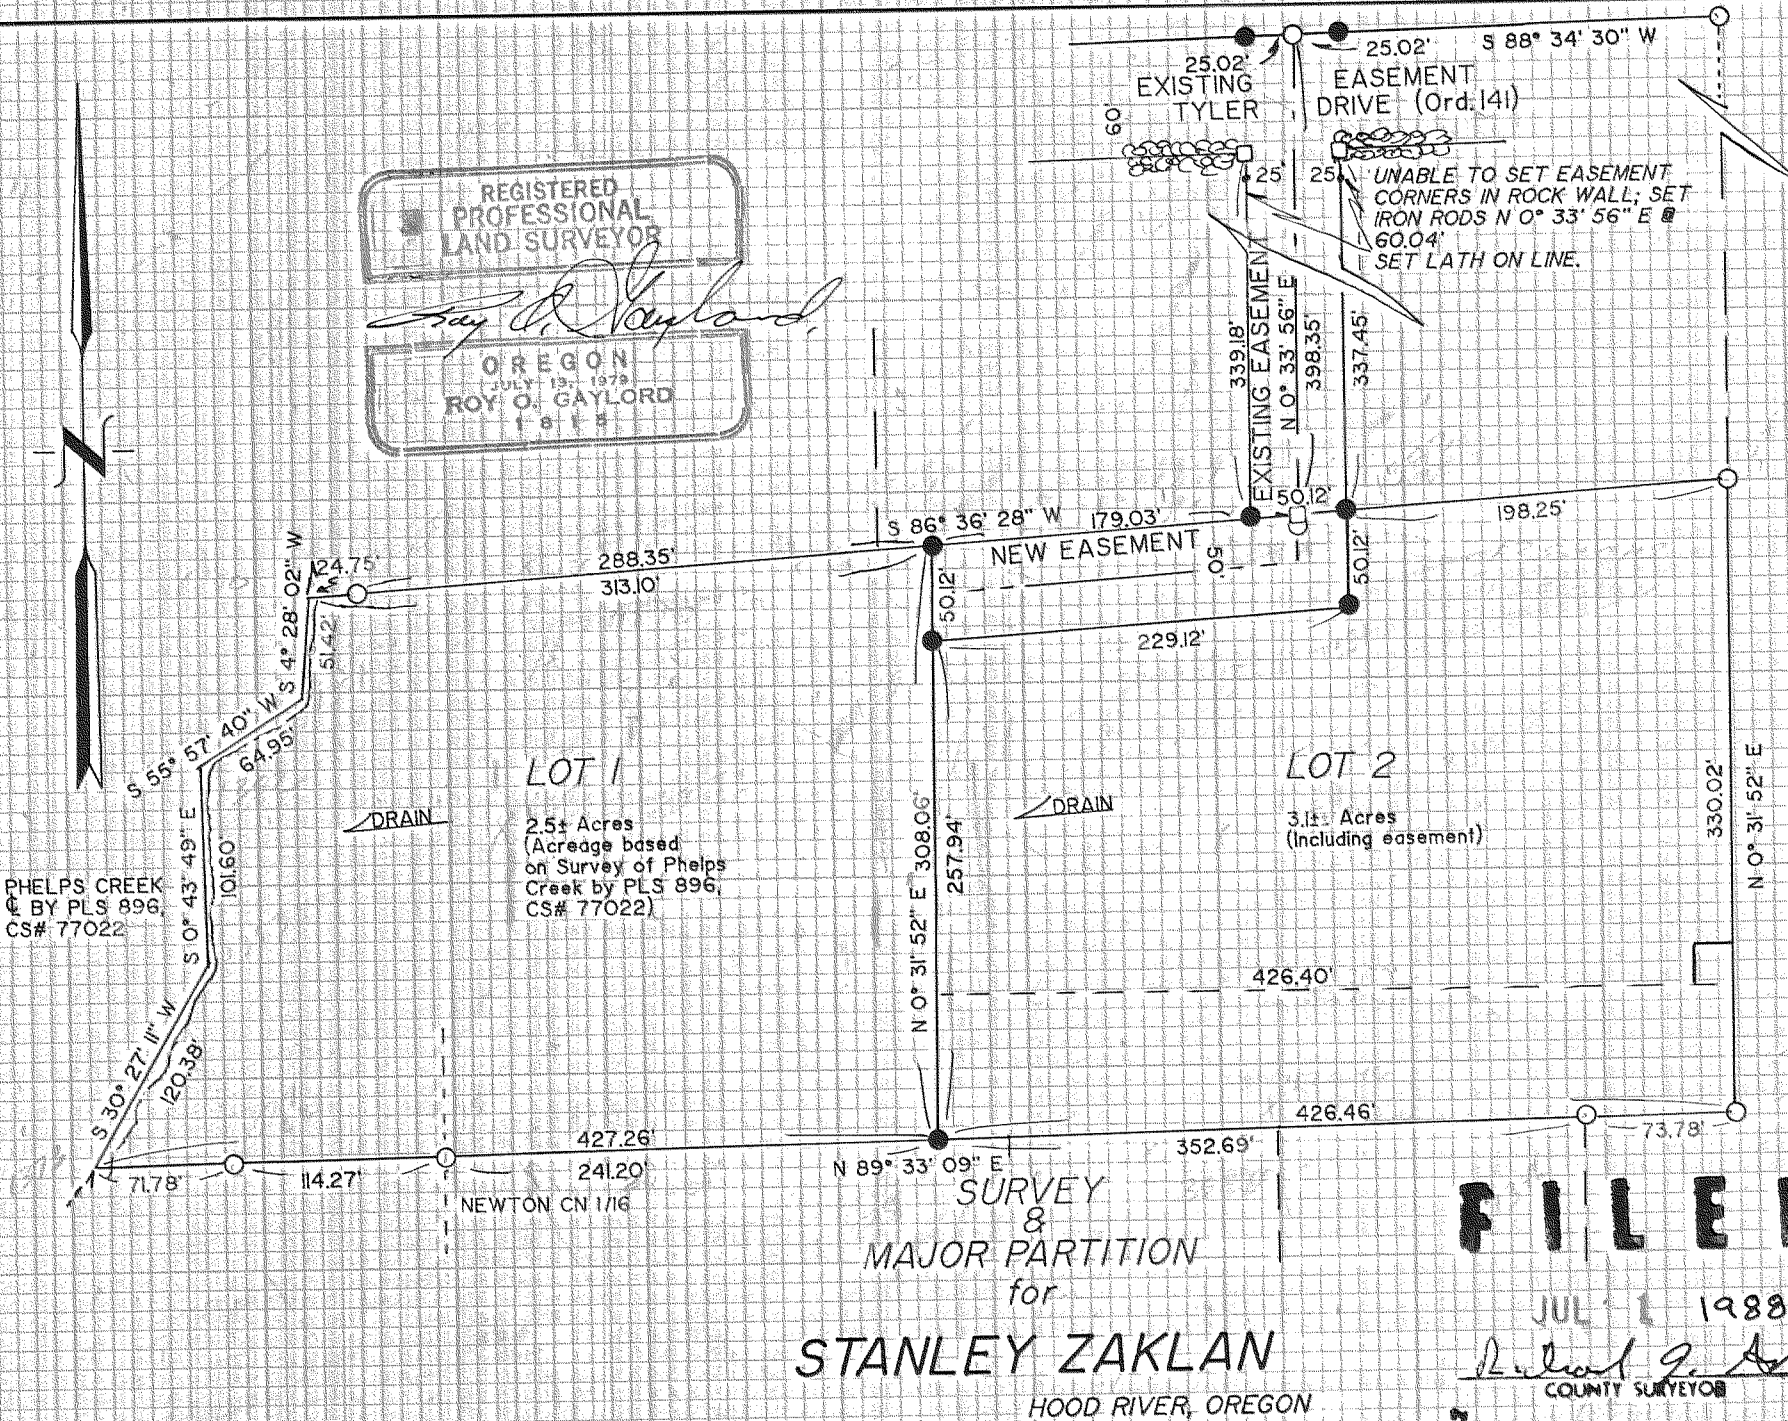

NARRATIVE
NO MAJOR DISCREPANCIES WERE FOUND.

LOCATION OF SURVEY:
A PORTION OF THE NORTH 1/2 OF SECTION 4, TOWNSHIP 2 NORTH, RANGE 10 EAST, W.M., IN THE COUNTY OF HOOD RIVER, OREGON.

BASIS OF BEARING:
PRIOR TERRA SURVEYS IN THIS SECTION

REFERENCES:
TERRA #'s 8344, 8442
PLS 896, CS# 77022
NEWTON SURVEY, 1972, #7338

LEGEND:
○ FOUND MONUMENT OF RECORD
● SET 5/8" X 30" IRON ROD W/ CAP
□ CALCULATED, NOT FOUND OR SET
() DEED CALL

TERRA SURVEYING
DATE: OCTOBER, 1987
SCALE: 1" = 100'
PROJECT: 8739
P.O. BOX 617
HOOD RIVER, OR. 97031
PHONE: (503) 386-4531
2N 10 4A TL 2200

SURVEY & MAJOR PARTITION for
STANLEY ZAKLAN
HOOD RIVER, OREGON

FILED
JUL 1 1988
Stanley Zaklan
COUNTY SURVEYOR

CS # 88039