




N 1/4 CORNER SECTION 6 ROUND 1/2" IRON PIPE SET FROM ORIGINAL B.T.S. CORNER CARD NO. 320

W 1/4 CORNER SECTION 6 ROUND 1/2" IRON PIPE SET FROM ORIGINAL B.T.S. SEE CORNER CARD NO. 226

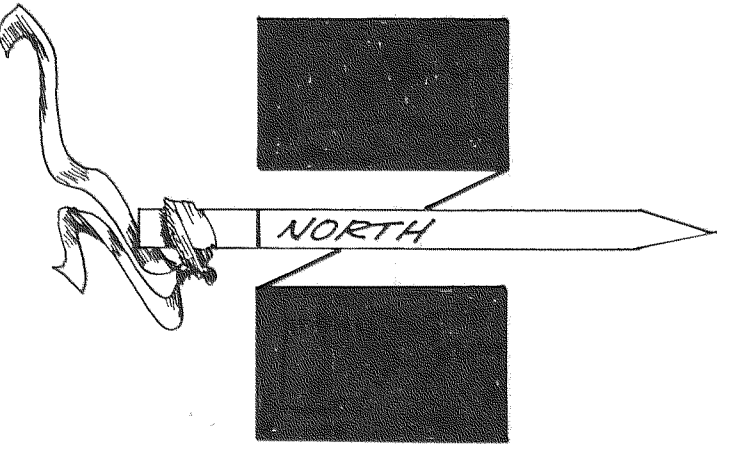


ASSUMED BASIS OF BEARINGS
SCALE 1" = 300'

LEGEND
● = SET 3/8" IRON ROD W/ YELLOW PLASTIC CAP "COUNTY SURVEYOR" AFFIXED UNLESS NOTED.
○ = WITNESS TREE W/ TAG NOT TO SCALE

REGISTERED PROFESSIONAL LAND SURVEYOR
Richard J. Arnold
OREGON
JULY 17, 1980
RICHARD J. ARNOLD
2038

FILED

DATE: SEPTEMBER 1988
DATE OF SURVEY: JULY 4, AUGUST 1988
DRAWING NO.: 88045
ARRANGEMENT NO.: 88045
Richard J. Arnold
COUNTY SURVEYOR

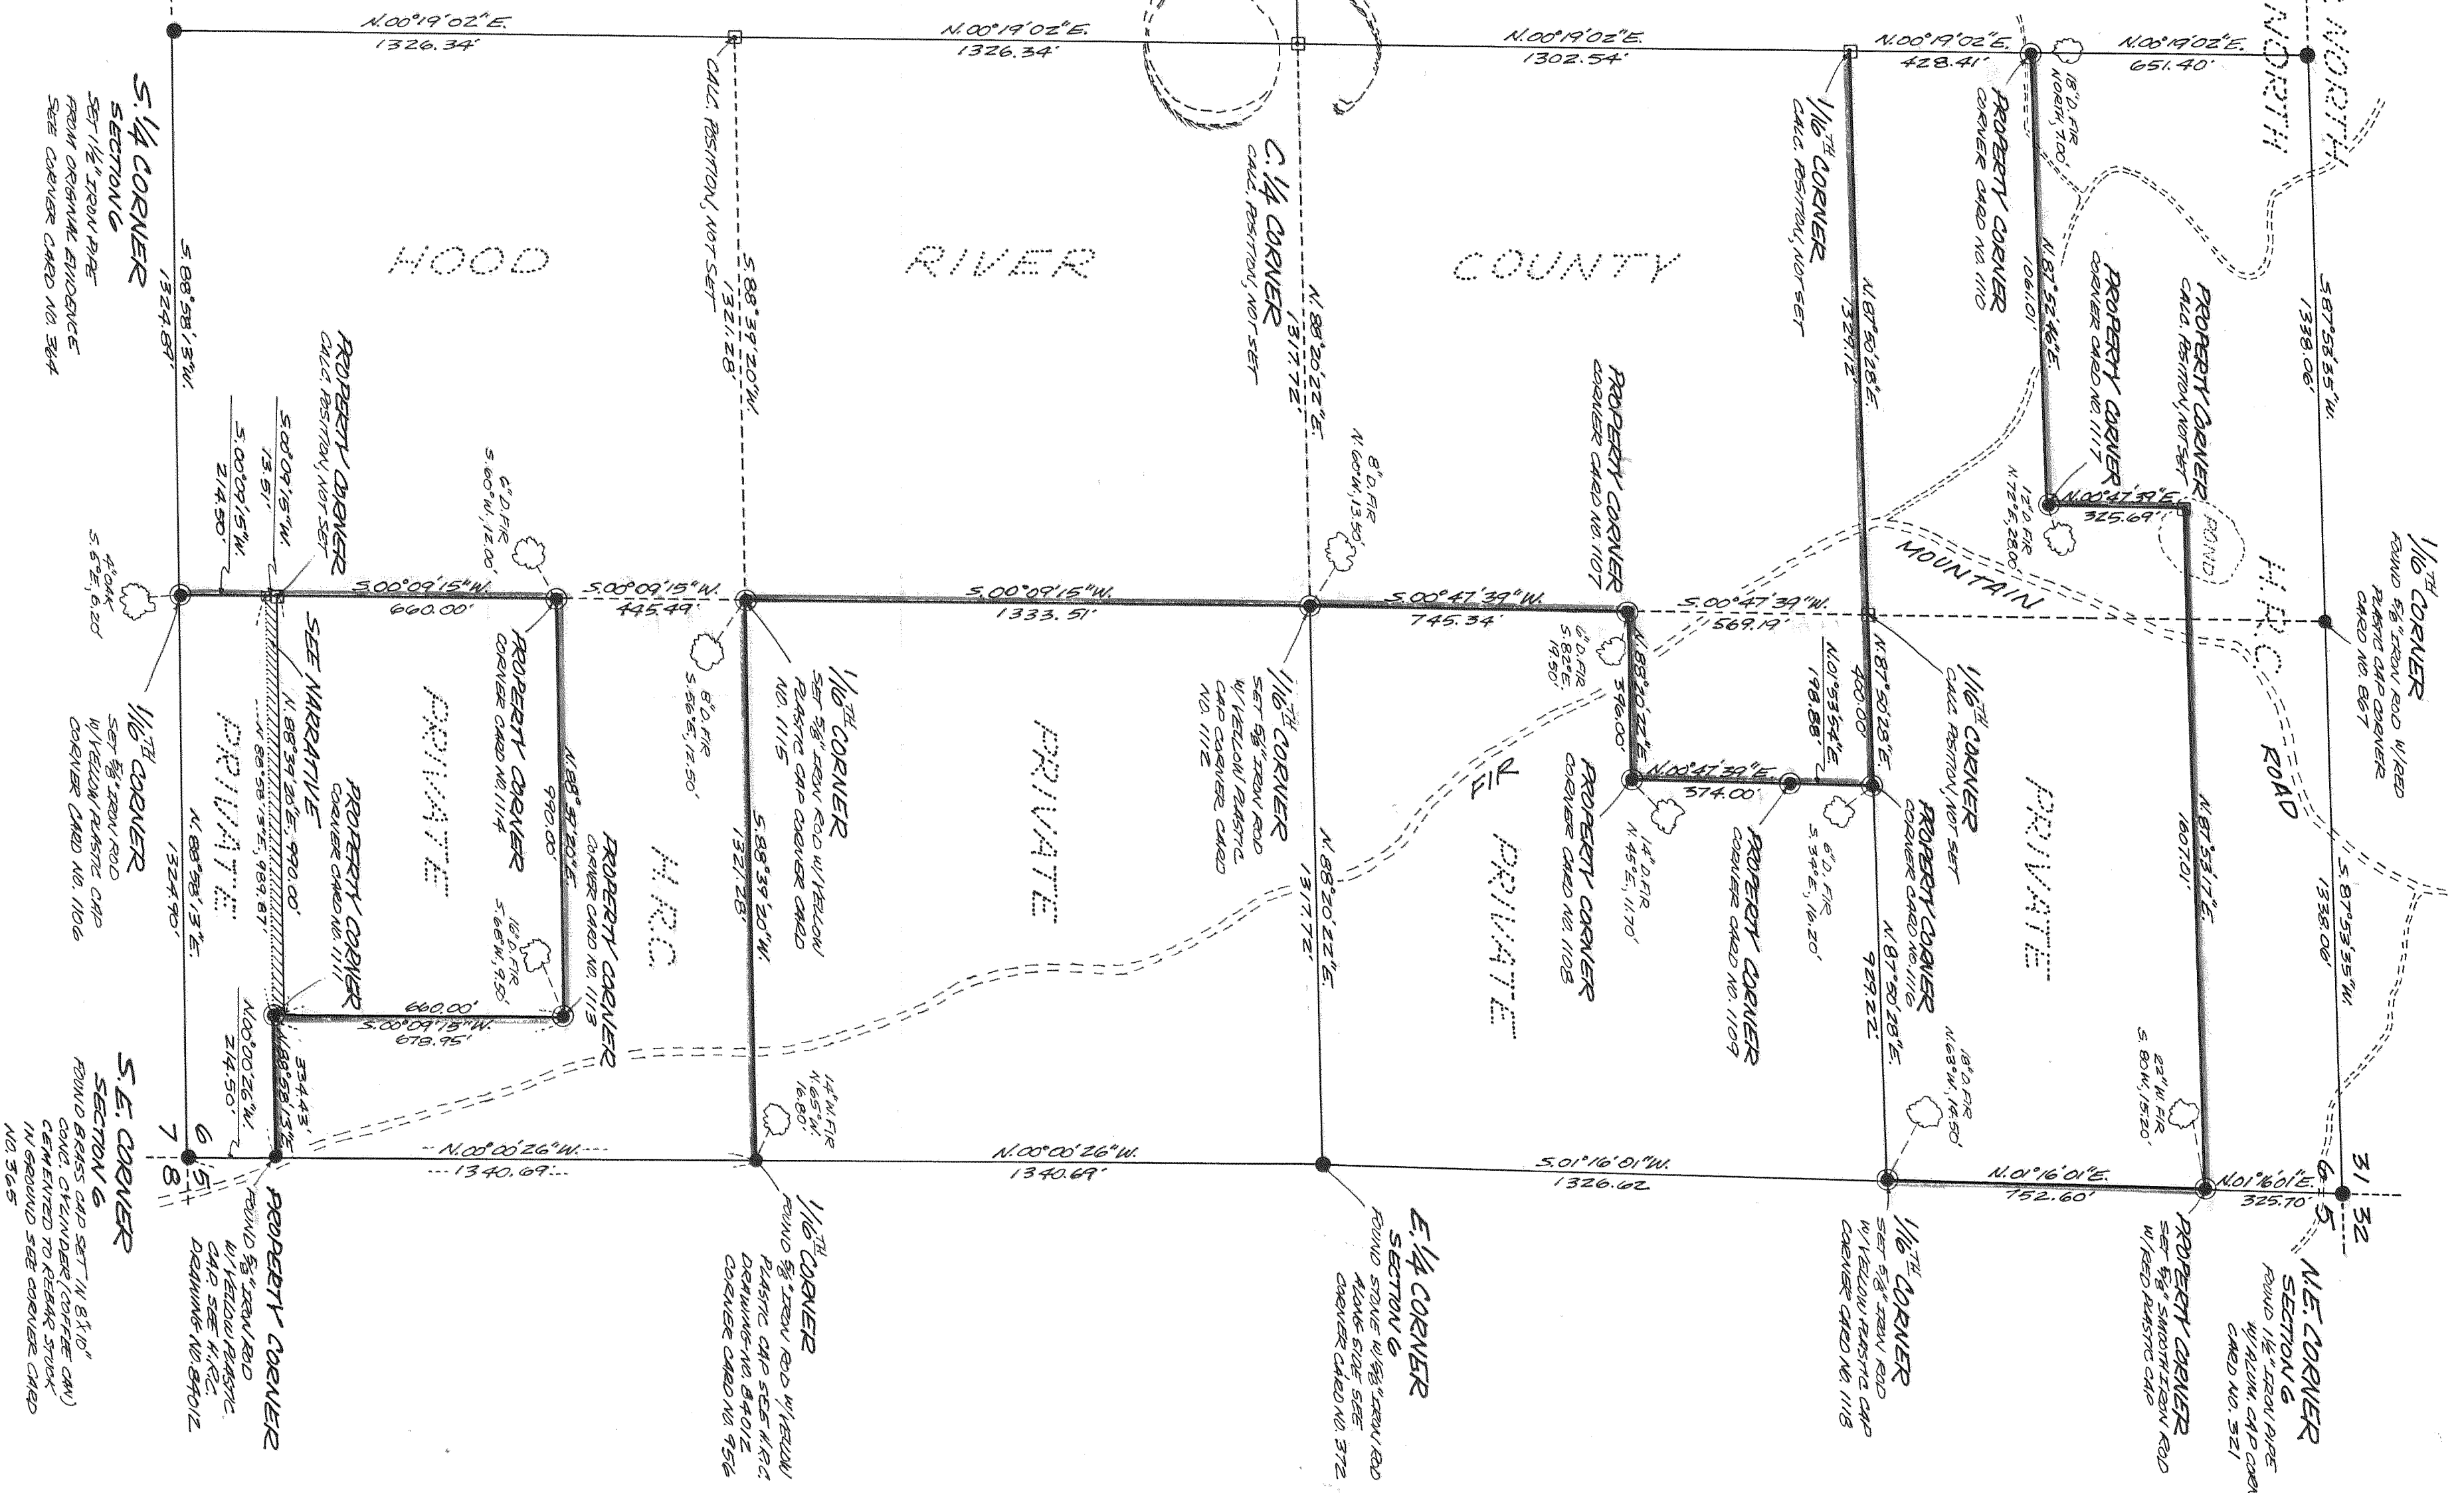

HOOD RIVER COUNTY
SECTION 6
SURVEY
T.M., RILEY, W.M.

AUGUST 1988
DRAWN BY: L.H. Crady