


N. 1/4 COR.
SEC. 6
Found Brass Cap
in man. CASE

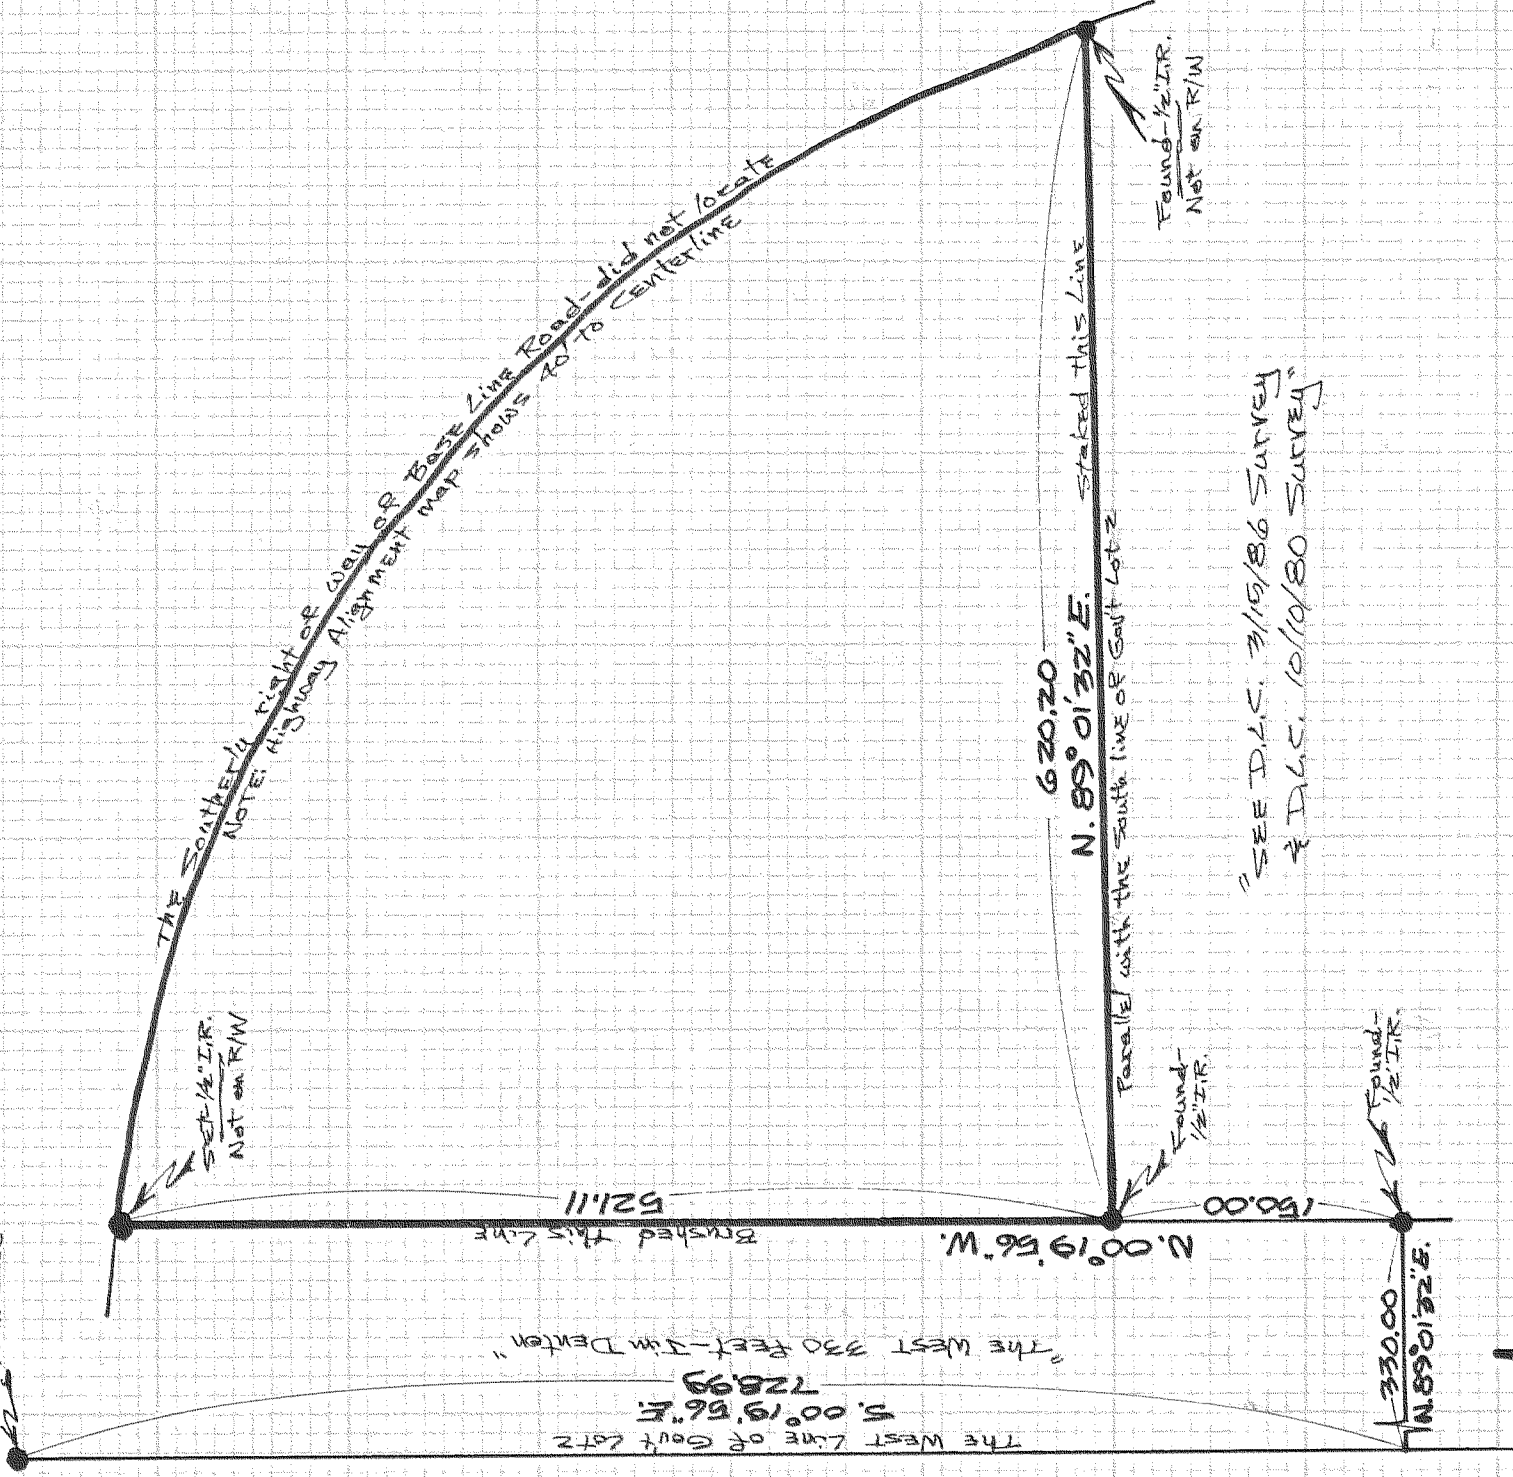


"SEE D.C.S. 3/15/86 SURVEY
& D.C.S. 10/10/80 SURVEY"

REGISTERED
PROFESSIONAL
LAND SURVEYOR

Danny L. Cron

OREGON
AUGUST 22, 1975
DANNY L. CRON
1028

JUNE 20, 1988

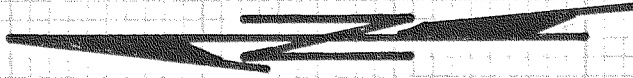

SCALE = 1:100'

Basis of bearing & survey control as
per D.C.S. 3/15/86 & 10/10/80 surveys
NOTE: Iron rod (I.R.) monuments set have yellow,
plastic cap stamped "S 1028" affixed

NARRATIVE: THE PURPOSE OF THIS SURVEY WAS TO
locate deed lines for new owner, Camille Hukasi

"SURVEY"
FOR - Camille Hukasi
LOCATION - Parcel being
T.L. 304 as located in
Sect Lot 2 of Sec. 5,
T. 15, R. 10 E., W.M.
HOOD RIVER COUNTY,
OREGON

F I L L E D

SEP 13, 1988

Richard J. Arnold
COUNTY SURVEYOR

DEPUTY