


CITY MON. #3

OAK STREET
N 88° 55' 19" W @ 1535.02' (1535')

CITY MON. #1

NARRATIVE:
NO MAJOR DISCREPANCIES WERE FOUND TO EXIST WITHIN THIS BLOCK.

6TH STREET
S 1° 06' 38" W @ 269.78'

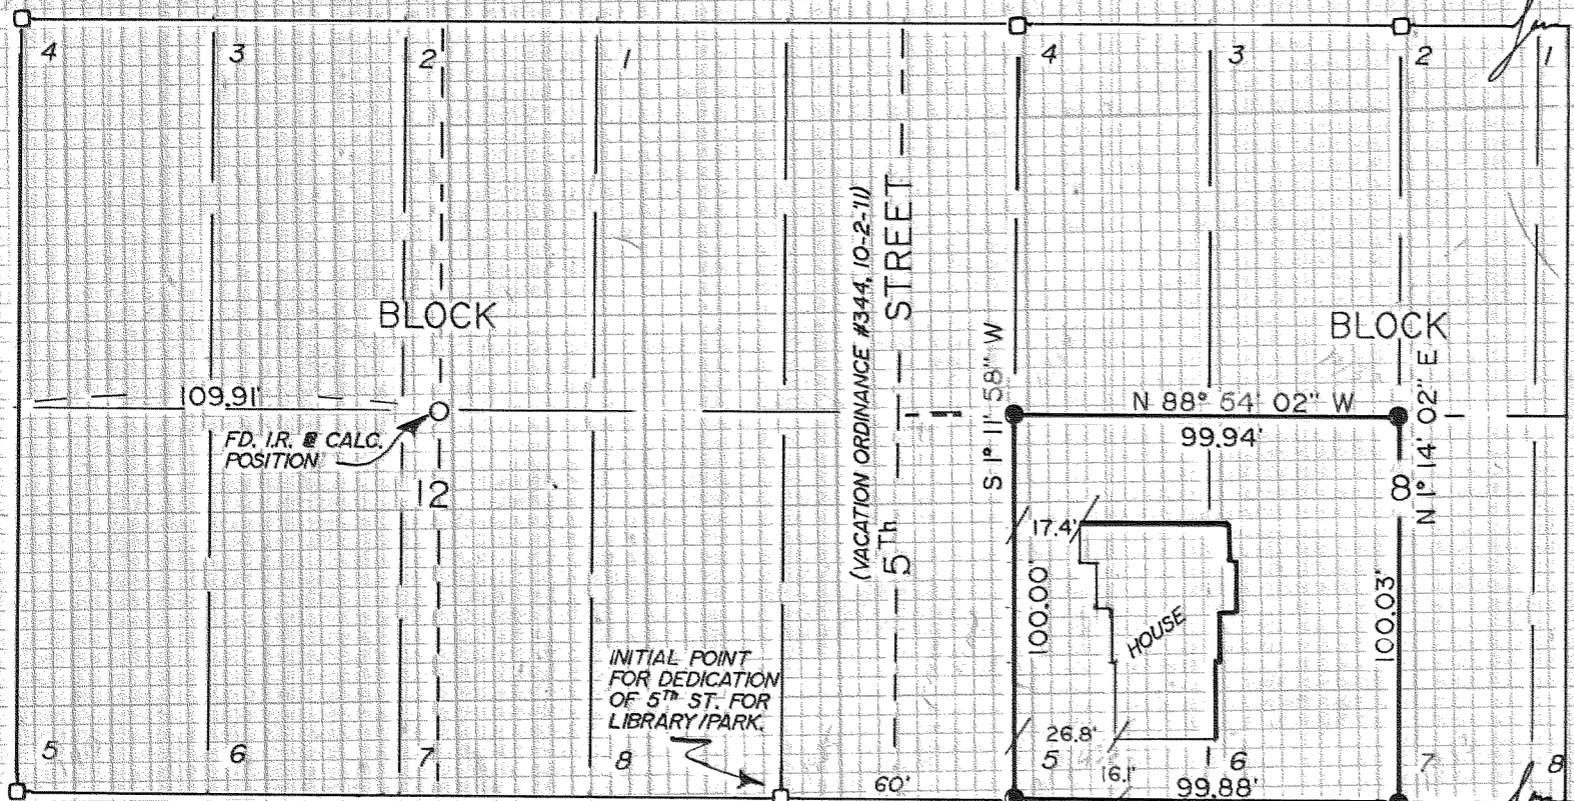

REFERENCES:

TERRA #8740
PLS 896 CS#80024
PLS 510 CS#18, FILED 4-5-'71
1911 LIBRARY/PARK DEDICATION PLAT

BASIS OF BEARING:

CITY DATUM

LOCATION OF SURVEY:

LOTS 5 & 6 of BLOCK 8, SECOND ADDITION WEST TO THE TOWN OF HOOD RIVER, in the CITY of HOOD RIVER, HOOD RIVER COUNTY, OREGON.

LEGEND:

- ⊙ FOUND MONUMENT OF RECORD
- SET 5/8" X 30" IRON ROD W/CAP
- CALCULATED, NOT FOUND OR SET
- FOUND MONUMENT AS NOTED

() PLAT CALL
TERRA SURVEYING

DATE: SEPT., 1988
SCALE 1" = 50'
PROJECT: #8852
P.O. BOX 617
HOOD RIVER, OR. 97031
PHONE: (503) 386-4531

3N 10 25CD TL 10500

CITY MON. #4

STATE STREET

CITY MON. #5-5

REGISTERED
PROFESSIONAL
LAND SURVEYOR

Roy G. Gaylord

OREGON
JULY 12, 1978
ROY G. GAYLORD
1915

SURVEY
for
**ROBERT S. & LOUISE J.
BOWDITCH**

BY **JAMES RUBEN**
HOOD RIVER, OREGON

FILED

NOV 14, 1988

Ronald A. Arnold
COUNTY SURVEYOR

DEPUTY

88062