

N.W. CORNER  
SECTION 8  
FOUND 1 1/2" IRON PIPE  
& BRASS CAP H.R.C.  
CORNER CARD NO. 323




REGISTERED  
PROFESSIONAL  
LAND SURVEYOR

*Richard G. Arnold*

OREGON  
JULY 15, 1933  
RICHARD J. ARNOLD  
2038

5.00° 31' 37" E  
2635.55'

W. 1/4 CORNER  
SECTION 8  
ROUND 1/2" IRON PIPE W/ 1/2"  
IRON PIPE R.P.'S PIPES  
BEAR NORTH, 33.00' &  
WEST 33.00' SET BY  
HENRY HACKETT APRIL  
1910.  
FOUND AXLE & BRASS CAP  
S. 88° E, 5.80' SET  
BY HOOD RIVER COUNTY  
IN 1970 H.R.C.  
CORNER CARD NO. 449

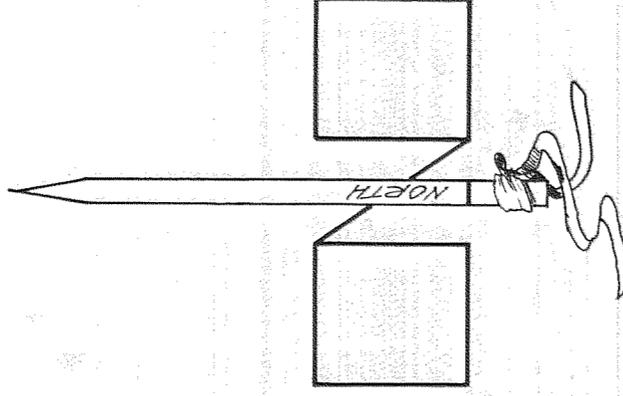

ASSUMED BASIS OF BEARING  
DRAWN BY: *L.H. Daley*

SCALE 1" = 400'

NARRATIVE

THIS SURVEY WAS PERFORMED AT THE REQUEST OF THE  
H.R.C. FORESTRY DEPT. IN ORDER TO LOCATE A PROPERTY  
CORNER AND PROPERTY LINE BETWEEN SECTIONS 7 & 8 T.2N, R.10E,  
AND ALSO TO CHECK ON A POSSIBLE TIMBER TRESPASS. THE  
N.W. & S.W. CORNERS OF SECTION 8 WERE FOUND & ACCEPTED. THE 1/4  
CORNER BETWEEN 7 & 8 HAD BEEN MOVEMENTED IN 1970 BY  
H.R.C. AN AXLE WAS FOUND AT THAT TIME AND A 2" I.P. WAS  
DRIVEN OVER THE AXLE & BRASS CAP SET IN SAID PIPE.

I HAVE BEEN UNABLE TO DETERMINE THE ORIGIN OF SAID  
AXLE, AND UPON RESEARCHING THE FIELD NOTES OF A SURVEY  
DONE BY HENRY HACKETT IN 1910, I DISCOVERED A 1/2" I.P. &  
2 1/2" I.P.'S 33' NORTH & 33' WEST. (SEE L.H. BK. NO. 15-0-18, 63,  
AND BK. 25-A 18. 2 FOR HISTORY OF THIS CORNER.) I ACCEPTED  
THE 1/2" I.P. AS BEING THE CORRECT CORNER.

THE PROPERTY OWNER TO THE EAST OF THE COUNTY HAD  
A CLEARCUT LOGGED IN 1984, AND TRESPASSED ONTO  
COUNTY PROPERTY IN THE N.E. 1/4 OF THE S.E. 1/4 OF SEC. 7.

*Richard G. Arnold*  
COUNTY SURVEYOR

FILED

Dec 1988

DATE

NOV. 1988

DATE OF SURVEY

88078

DRAWING NO.

*Richard G. Arnold*  
COUNTY SURVEYOR

5.00° 22' 36" E  
666.07'  
658.94'  
5.00° 22' 36" E  
1325.01'

PROPERTY CORNER  
SET 5/8" IRON ROD  
W/ RED PLASTIC CAP  
FOUND 2" IRON PIPE  
S. 60° E, 11.05' &  
EAST/WEST FENCE  
APPROX. 4' SOUTH  
1/10 CORNER  
CALC. POSITION

S.W. CORNER  
SECTION 8  
FOUND 1/2" IRON PIPE  
W/ BRASS CAP H.R.C.  
CORNER CARD NO. 640



HOOD RIVER COUNTY  
**SURVEY**  
T.2N, R.10E, W.M. SECTION 8