
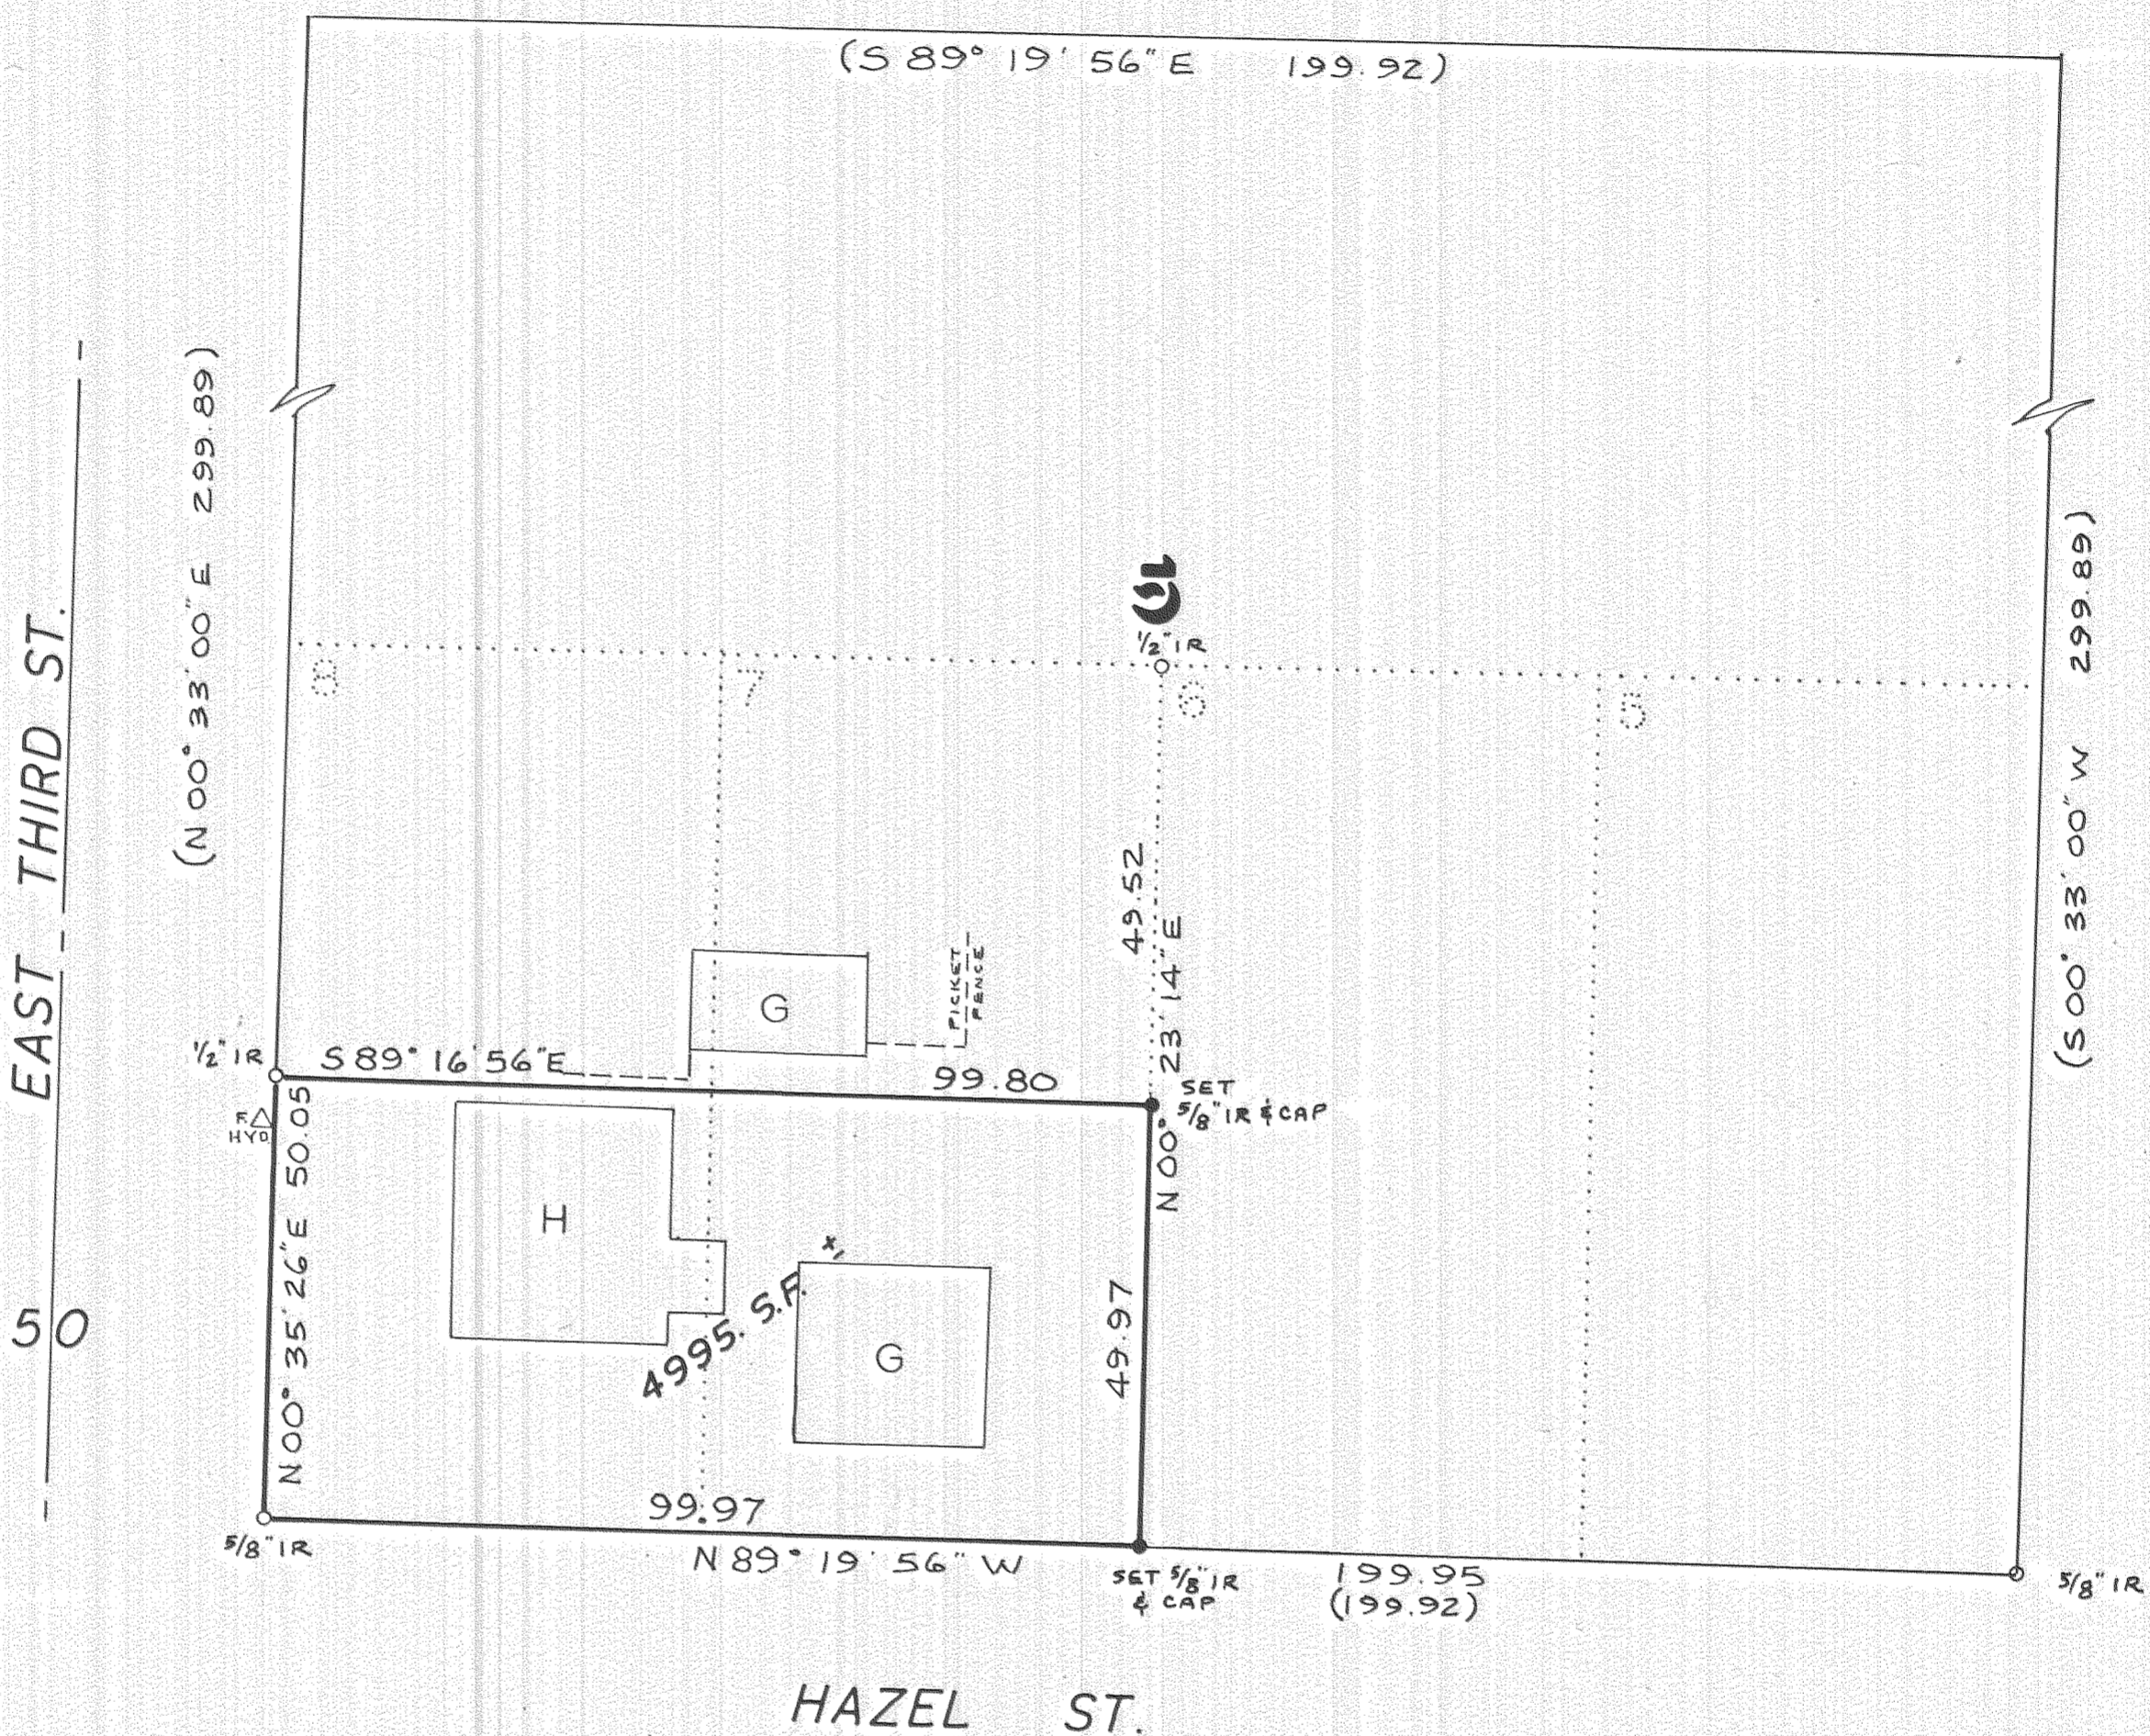


PART LOTS 7 & 8, BLOCK 5, WINANS ADD'N TO HOOD RIVER, OREGON
36 AB T.3 N., R.10E., W.M.

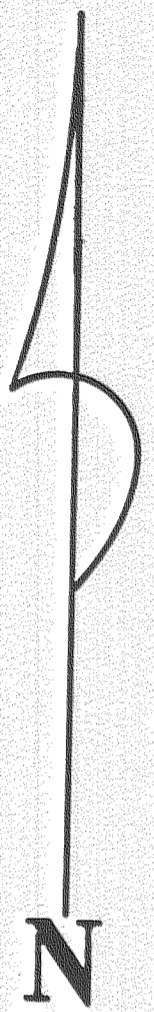

NOT FOUND

BASIS OF BEARINGS: South line of Block 5 taken from Reference 1 as shown

REFERENCES:

1. T.E.C. survey of 1/31/67
2. Cron survey of 5/6/78
3. Bishop survey of 8/15/78

LEGEND:

- Found record corner
- Set 5/8"x30" iron rod with plastic cap
- (50) Reference 1 record calls

PARCEL DESCRIPTION

Lots 7 & 8 of Block 5, Winans Addition to the City of Hood River; EXCEPT the North 100 feet.

SURVEYOR'S CERTIFICATE

This map correctly represents a survey made by me in conformance with the requirements of ORS 92.060 and ORS 92.070 at the request of ROB DENHAM in August, 1988.

Terry N. Trantow
Terry N. Trantow LS 1799

FILED

DEC 29, 1988

Rachel J. Spaul
COUNTY SURVEYOR

DEPLITY

REGISTERED
PROFESSIONAL
LAND SURVEYOR

Terry N. Trantow
OREGON
DEC. 15, 1978
TERRY N. TRANTOW
1799

T. N. TRANTOW SURVEYING, P. L. S.
P. O. Box 287, Bingen, Washington 98605
(509) 493-3111

SURVEY FOR

ROB DENHAM

HOOD RIVER COUNTY, ORE.

Surveyed by *D.P. - T.T.* Date **8-31-88** Scale **1" = 20'**
Drawn by *T.T.* Date **9-2-88** Sheet **1** of **1**
Checked by *TR* Date **9-3-88** Project No. **88426**

#88081