


REGISTERED
PROFESSIONAL
LAND SURVEYOR

Danny L. Cron

OREGON
AUGUST 22, 1975
DANNY L. CRON
1028

March 6, 1989

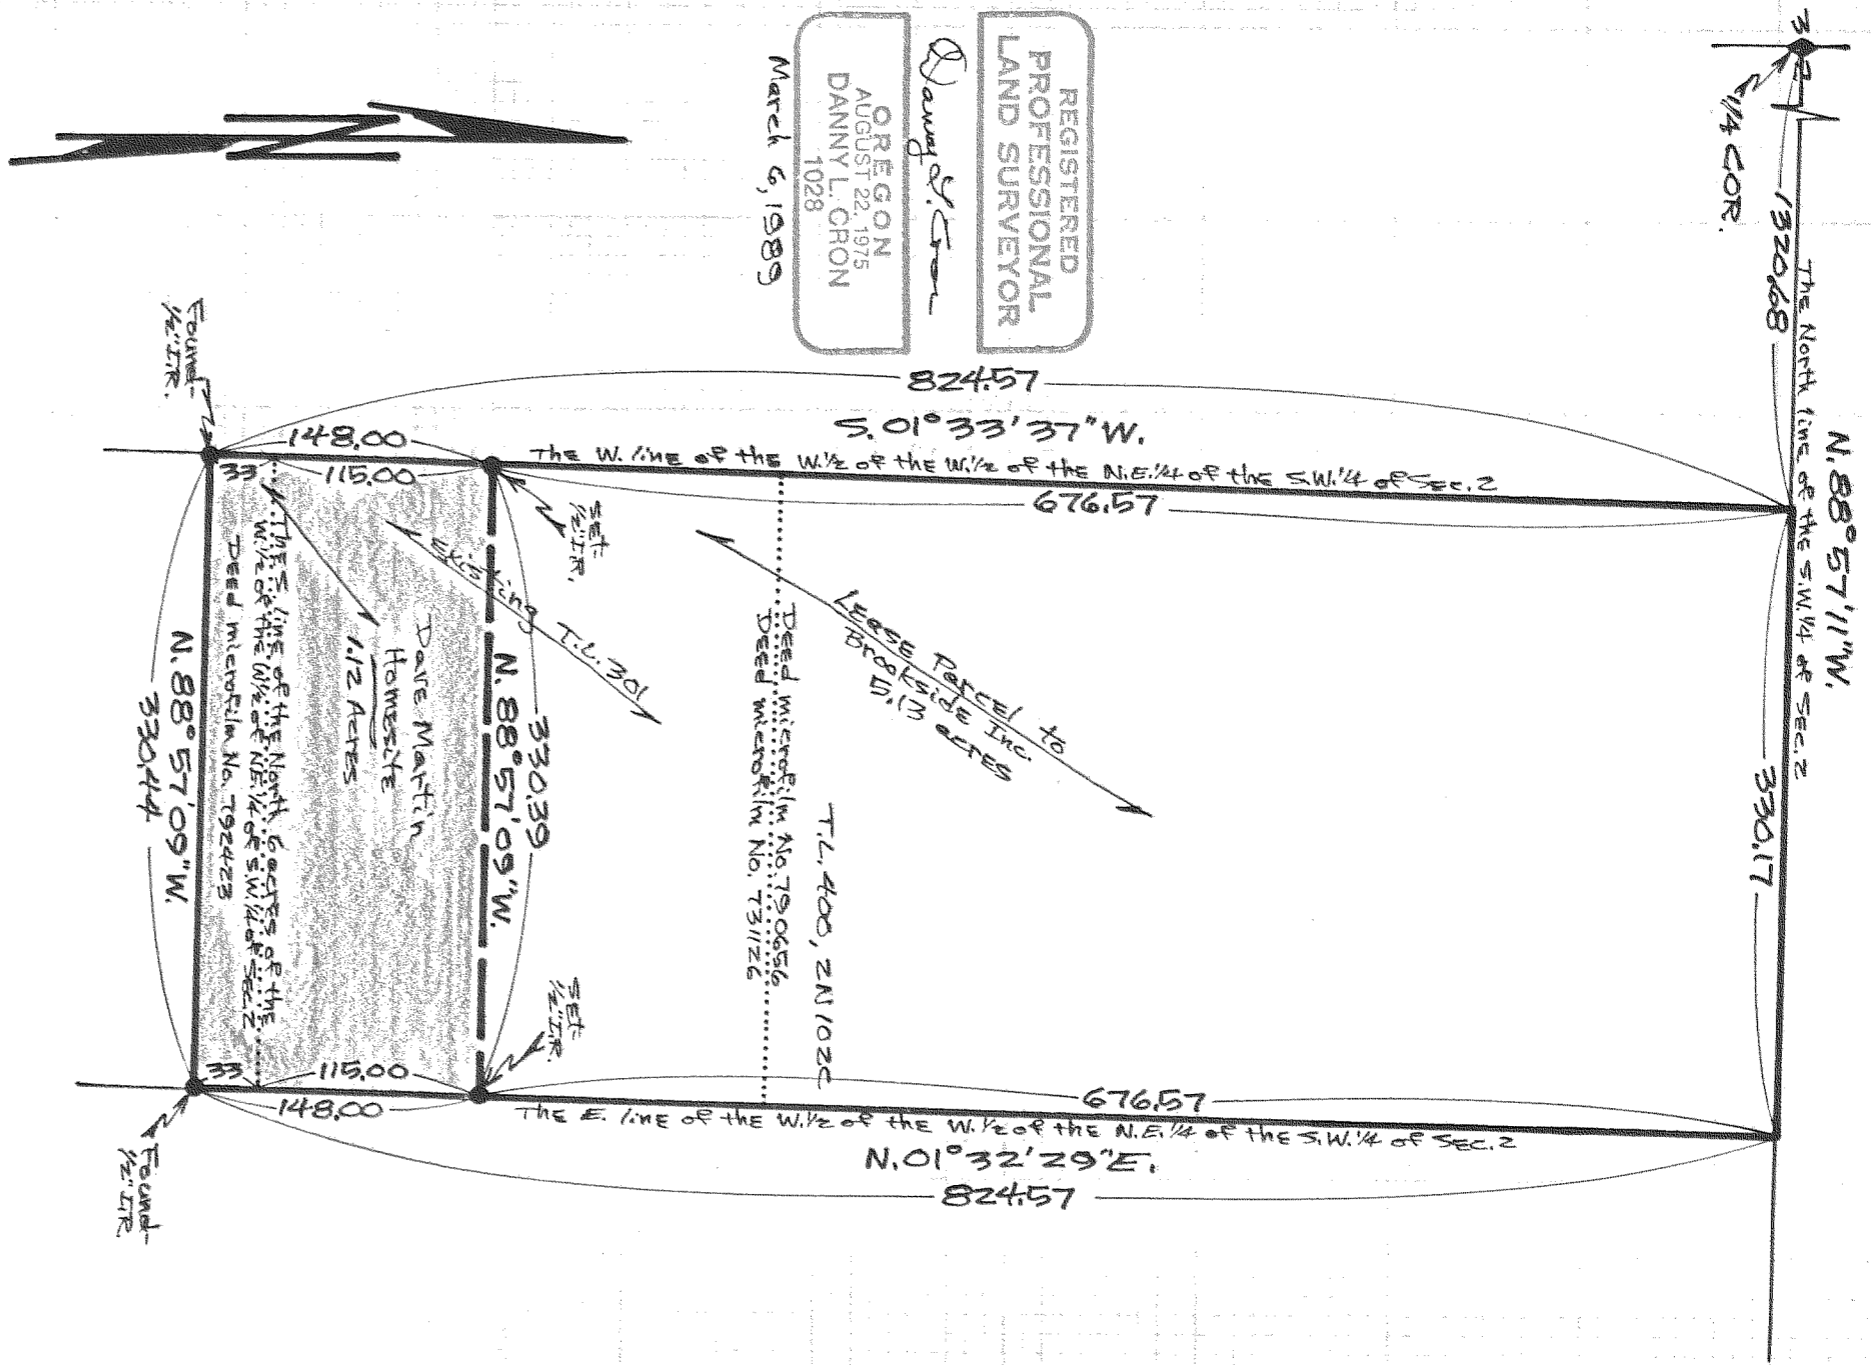

Scale = 1" = 100'

Basis of Bearing & Survey Control as per D.L.C. 8/12/84 Survey

NOTE: Iron rod (ITR) monuments set have yellow plastic caps stamped "251028" affixed

MARRATIVES: The Purpose of this survey was to survey Dave Martin Homesite to be Excluded from lease to Brookside Inc.

" SURVEY "

FOR-Brookside Inc.
LOCATION-Dave Martin Homesite being a part of T.L. 301 of ZN 102C, as located in the W. 1/2 of the W. 1/2 of the N.E. 1/4 of the S.W. 1/4 of Sec. 2, T. 2 N., R. 10 E., W. 1 M., HOOD RIVER COUNTY, OREGON

DLC SURVEYING
DAN CRON 352-6574
5694 TROUT CREEK ROAD
PARKDALE, OREGON 97041

FILED

MAR 13, 1989
Richard A. Arnold
COUNTY SURVEYOR

89021