


THIS CORNER TO BE
REMONUMENTED AS
PART OF PHASE II,
IN SECTION 24

BONNEVILLE POWER
ADMINISTRATION
RIGHT-OF-WAY
(As shown on Legend)


LONGVIEW FIBRE
180 Rd.
WEST 1/2
SEC. 25

N. F. S. L.

N. F. S. L.
EAST 1/2
SEC. 25

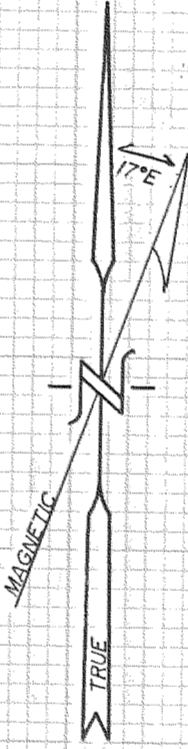

RIG - LOLO CADASTRAL
SURVEY
for
LONGVIEW FIBRE CO.
&
U.S.D.A.
FOREST SERVICE
MT. HOOD NATIONAL FOREST
2955 NW DIVISION
GRESHAM, OR. 97030
CO-OPERATIVE AGREEMENT NUMBER 87-06-2

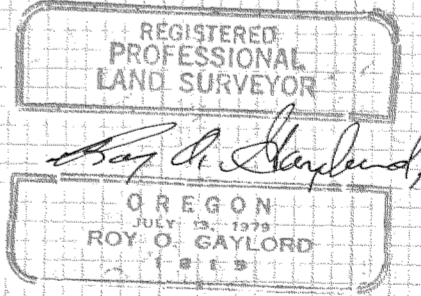


HISTORY:
THE SECTION WAS FIRST SURVEYED BY THE G.L.O. IN 1885. A DEPENDENT RESURVEY WAS DONE BY THE G.L.O. IN 1940, AT WHICH TIME A BRASS CAP WAS SET AT THE FOUND ORIGINAL STONE FOR THE NORTHEAST SECTION CORNER OF SECTION 25. OTHER CORNERS IN THIS SECTION PERTAINING TO THIS SURVEY WERE NOT VISITED DURING THE 1940 SURVEY.
THE BONNEVILLE POWER ADMINISTRATION ESTABLISHED THEIR RIGHT-OF-WAY, BUT THEIR MAP OF NOVEMBER 1950 DOESN'T SHOW A TIE TO THE LOST 1/4 CORNER OF SECTIONS 24 AND 25.

INSRUMENT USED
TOPCON 'GUPPY' GTS 10D
METHOD USED
CONTROL TRAVERSE 4 ANGLES, DISTANCE FEET & METERS
PRECISION 1: 15,000 PLUS COMPASS ADJUSTED.
POSTING TRAVERSE 2 ANGLES, DISTANCE FEET & METERS
PRECISION 1: 10,000 PLUS COMPASS ADJUSTED.

DEED REFERENCE:

AUDITOR'S FILM, #841119

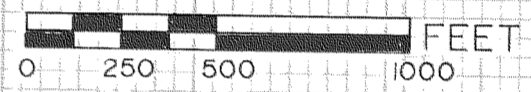

LOCATION OF SURVEY:
SECTION 25 OF TOWNSHIP 1 SOUTH, RANGE 8 EAST, WILLAMETTE MERIDIAN, IN HOOD RIVER COUNTY, OREGON.

BASIS OF BEARING:
SOLAR OBSERVATION

- LEGEND:**
- FOUND G.L.O. MONUMENT
 - FOUND G.L.O. EVIDENCE, REMONUMENTED WITH 2 1/2" X 30" ALUMINUM PIPE AND CAP WITH MAGNET. SEE COUNTY CORNER CARDS FOR EVIDENCE AND ACCESSORIES.
 - SET 2 1/2" X 30" ALUMINUM PIPE AND CAP WITH MAGNET. SEE COUNTY CORNER CARDS FOR EVIDENCE AND ACCESSORIES.
 - SET POST WITH LOCATION TAG.
 - BLAZED AND PAINTED PROPERTY LINE, POSTED WITH 6" POLYMER POSTS WITH DECAL 54-2.
- B2-P2 FIELD BOOK AND PAGE NUMBER
NFSL NATIONAL FOREST SYSTEM LANDS

TERRA SURVEYING

DATE: SEPTEMBER, 1987
SCALE: 1" = 500'
PROJECT: 8721


P.O. BOX 617
HOOD RIVER, OR. 97031
PHONE: (503) 386-4531

FILED
NOV 29, 1989
Richard O. Gaylord
COUNTY SURVEYOR


SHEET 1 OF 3

COUNTY SURVEYOR'S FILE NUMBER # 89025

SET 2 1/2" X 30" ALUMINUM MONUMENT FOR WITNESS CORNER, AS CALCULATED POSITION IS IN CREEK BED @ BANK OF RIVER.

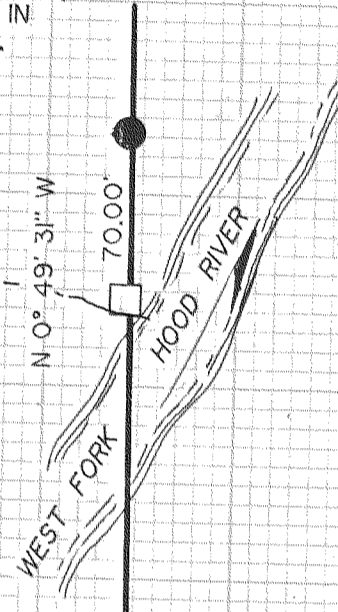

SET 2 1/2" X 30" ALUMINUM MONUMENT FOR WITNESS CORNER, AS CALCULATED POSITION IS ON BANK OF RIVER.

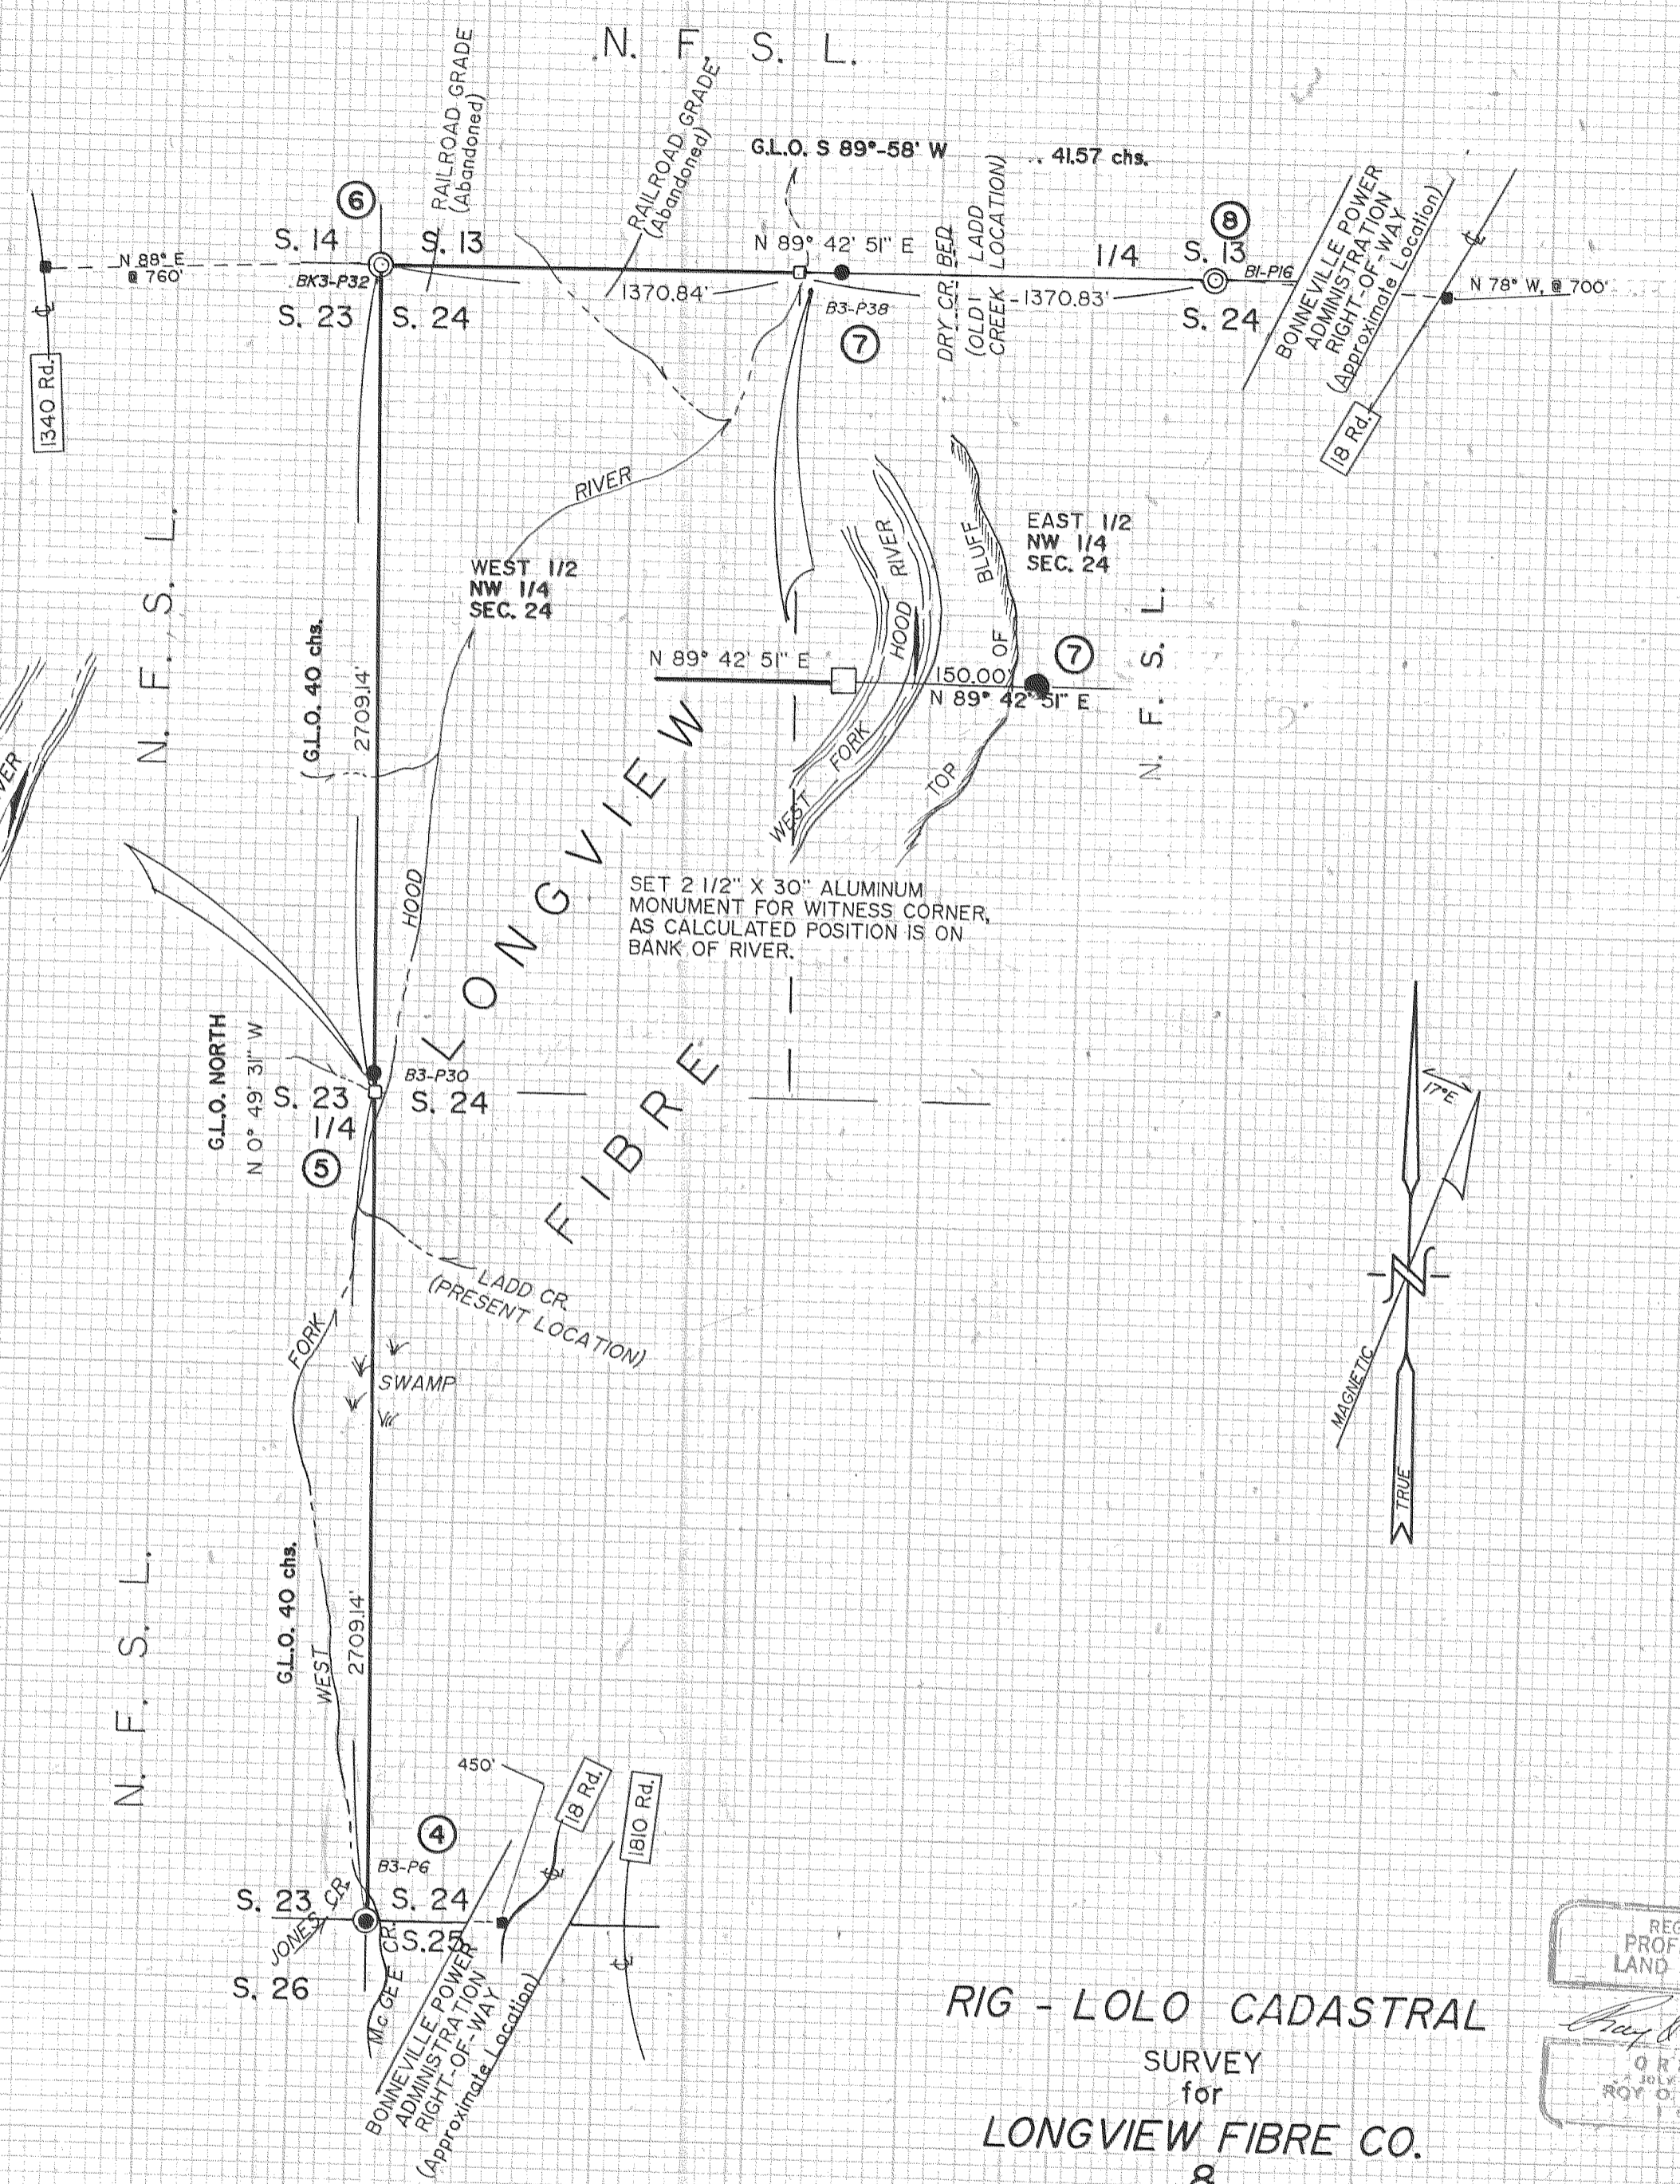

HISTORY:

THE SECTION WAS FIRST SURVEYED BY THE G.L.O. IN 1885. A DEPENDENT RESURVEY WAS DONE BY THE G.L.O. IN 1940. AT THAT TIME BRASS CAPS WERE SET AT THE FOUND ORIGINAL STONES FOR THE NORTH-WEST SECTION CORNER AND THE NORTH 1/4 CORNER OF SECTION 24. THE WEST 1/4 CORNER WAS NOT VISITED DURING THE 1940 SURVEY. THE BONNEVILLE POWER ADMINISTRATION ESTABLISHED THEIR RIGHT-OF-WAY, BUT THEIR MAP OF NOVEMBER 1950 DOESN'T SHOW A TIE TO THE LOST 1/4 CORNER OF SECTIONS 23 AND 24.

INSRUMENT USED
TOPCON "GUPPY" GTS IOD
METHOD USED
CONTROL TRAVERSE 4 ANGLES, DISTANCE FEET & METERS
PRECISION 1: 15,000 PLUS COMPASS ADJUSTED.
POSTING TRAVERSE 2 ANGLES, DISTANCE FEET & METERS
PRECISION 1: 10,000 PLUS COMPASS ADJUSTED.

DEED REFERENCE:

AUDITOR'S FILM, #84119



LOCATION OF SURVEY:

SECTION 24 OF TOWNSHIP 1 SOUTH, RANGE 8 EAST, WILLAMETTE MERIDIAN, IN HOOD RIVER COUNTY, OREGON.

BASIS OF BEARING:

SOLAR OBSERVATION

LEGEND:

- ⊙ FOUND G.L.O. MONUMENT
 - FOUND G.L.O. EVIDENCE, REMONUMENTED WITH 2 1/2" X 30" ALUMINUM PIPE AND CAP WITH MAGNET. SEE COUNTY CORNER CARDS FOR EVIDENCE AND ACCESSORIES.
 - SET 2 1/2" X 30" ALUMINUM PIPE AND CAP WITH MAGNET. SEE COUNTY CORNER CARDS FOR EVIDENCE AND ACCESSORIES.
 - SET POST WITH LOCATION TAG.
 - BLAZED AND PAINTED PROPERTY LINE, POSTED WITH 6" POLYMER POSTS WITH DECAL 54-2.
- B2-P2 FIELD BOOK AND PAGE NUMBER.
NFSL NATIONAL FOREST SYSTEM LANDS

TERRA SURVEYING

DATE: AUGUST, 1988
SCALE: 1" = 500'
PROJECT: 8729

P.O. BOX 617
HOOD RIVER, OR. 97031
PHONE: (503) 386-4531

FILED

NOV 29 1989

Richard P. Arnold
COUNTY SURVEYOR

DEPUTY


RIG - LOLO CADASTRAL SURVEY for LONGVIEW FIBRE CO. & U.S.D.A. FOREST SERVICE MT. HOOD NATIONAL FOREST

2955 NW DIVISION GRESHAM, OR. 97030

CO-OPERATIVE AGREEMENT NUMBER 87-06-2


REGISTERED PROFESSIONAL LAND SURVEYOR

Raymond Arnold
OREGON
JULY 13, 1978
ROY O. GAYLORD
1981

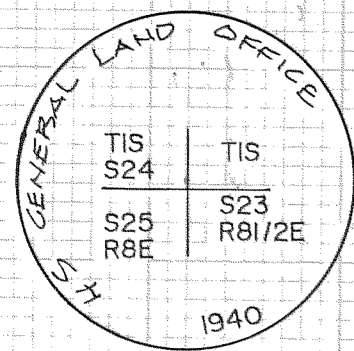


① FOUND BK1-P12
2 1/2" BRASS CAP ON 2" GALVANIZED PIPE.
FIRMLY IN GROUND. 4' MOUND OF STONE ALONG SIDE.
APPARENTLY 1940 BLM SURVEY SET NO BTS.

SCRIBED BEARING TREES (BT) AS FOLLOWS:
10" DOUG FIR, S 67-45 W, 17.35' SCRIBED S25BT
12" DOUG FIR, N 03-15 W, 35.50' SCRIBED S24BT
09" DOUG FIR, S 56-30 E, 14.60' SCRIBED S23BT

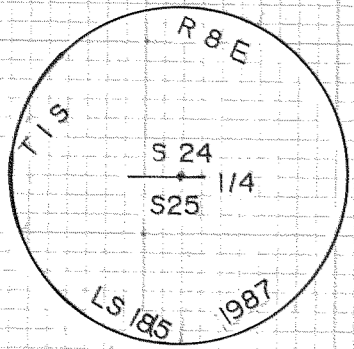


② BK2-P20
SET 20" IN GROUND WITH RING OF 3 LARGE STONES.
CORNER WAS NOT RESET IN 1940.
NO ORIGINAL CORNER EVIDENCE WAS FOUND.

SCRIBED BEARING TREES (BT) AS FOLLOWS:
22" DOUG FIR, N 62-15 W, 39.40' SCRIBED S241/4BT
12" DOUG FIR, S 06-30 E, 39.90' SCRIBED S251/4BT

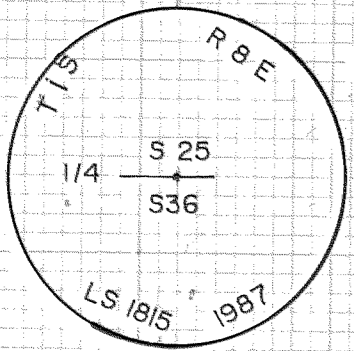


③ FOUND BK1-P29
FD, GLO STONE WITH 1/4 SCRIBE VISIBLE.
1" BY 18" PIPE DRIVEN ALONG SIDE. BT CEDAR
STUMP BEARS N 30 W WITH BURNT X VISIBLE.
BT CEDAR STUMP BEARS S 58 W WITH SCRIBE VISIBLE.
SET MONUMENT WITH PIPE & STONE UPSIDE DOWN.

SCRIBED BEARING TREES (BT) AS FOLLOWS:
18" DOUG FIR, N 20-15 E, 06.10' SCRIBED S251/4BT
18" DOUG FIR, S 40-45 E, 18.50' SCRIBED S361/4BT

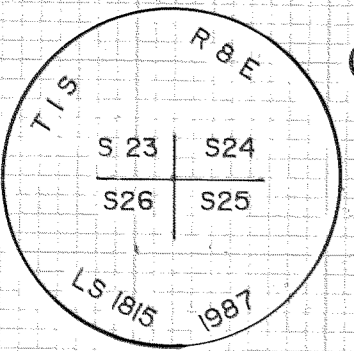


④ FOUND BK3-P06
FD, 1/2" PIPE INSIDE 3/4" PIPE & STONE WITH "X"
IN CIRCLE OF STONES. FOUND NOTCHES ON "X" STONE.
BT STUMP BEARS S 30 W @ 6.6' ROTTED FACE.
SET MONUMENT WITH PIPE & STONE UPSIDE DOWN.

SCRIBED BEARING TREES (BT) AS FOLLOWS:
07" DOUG FIR, N 86-00 W, 36.60' SCRIBED S23BT
36" DOUG FIR, N 83-30 E, 170.7' SCRIBED S24BT
25" DOUG FIR, S 05-45 E, 43.20' SCRIBED S25BT
21" DOUG FIR, S 39-15 W, 27.70' SCRIBED S26BT

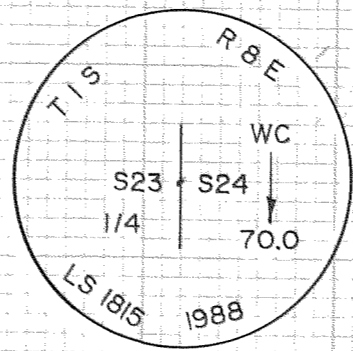


⑤ BK3-P30
COULD NOT FIND GLO OR OTHER CORNER EVIDENCE.
CORNER FELL TO NEAR THE RIVER.
SET MONUMENT IN 36" BY 30" BY 18" ROCK MOUND
ON ROCK LEDGE.
SET ON LINE. SEE SHEET 2 OF 3.

SCRIBED BEARING TREES (BT) AS FOLLOWS:
17" DOUG FIR, S 63-30 W, 15.00' SCRIBED S231/4BT CHOPPED "X" AT BREAST HIGH.
13" DOUG FIR, N 19-15 E, 22.00' SCRIBED S241/4BT CHOPPED "X" AT BREAST HIGH.

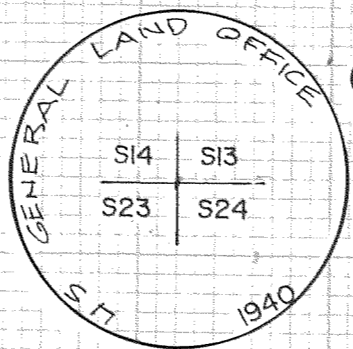


⑥ FOUND BK3-P32
2 1/2" BRASS CAP ON 2" GALVANIZED PIPE.
FIRMLY IN GROUND. 2' MOUND OF STONE ALONG SIDE.
1940 BLM SURVEY SET BTS AS FOLLOWS:

SCRIBED BEARING TREES (BT) AS FOLLOWS:
20" DOUG FIR, S 87-15 W, 43.10' SCRIBED S23BT
12" DOUG FIR, N 21-30 W, 29.10' SCRIBED S14BT
17" DOUG FIR, N 34-30 E, 11.20' SCRIBED S13BT
12" DOUG FIR, S 28-45 E, 07.00' SCRIBED S24BT

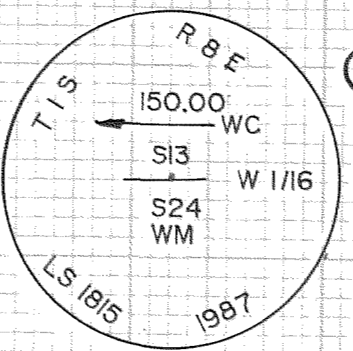


⑦ BK3-P38
NO CORNER EVIDENCE EXISTED.
SET 20" IN GROUND NEAR EAST RIVER BANK.
SET ON LINE. SEE SHEET 2 OF 3.

SCRIBED BEARING TREES (BT) AS FOLLOWS:
08" DOUG FIR, S 83-15 E, 42.54' SCRIBED S241/16BT CHOPPED "X" AT BREAST HIGH.
11" HEMLOCK, S 54-15 W, 05.50' SCRIBED S241/16BT CHOPPED "X" AT BREAST HIGH.

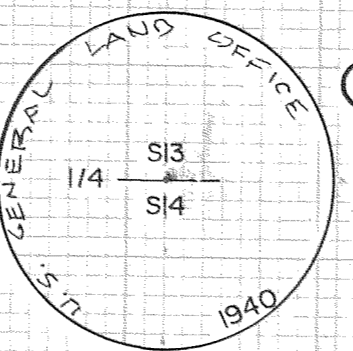

⑧ FOUND BK1-P16
2 1/2" BRASS CAP ON 2" GALVANIZED PIPE.
FIRMLY IN GROUND. MOUND OF STONE ALONG SIDE.
1940 BLM SURVEY SET BTS AS FOLLOWS:
3" NOW 19" DOUG FIR N 69 E, 23.3 TO TREE CENTER.
5" NOW 19" DOUG FIR S 33 W, 45.7 TO TREE CENTER.
SCRIBED BEARING TREES (BT) AS FOLLOWS:
NONE. BTS ALIVE, DOMINATE AND IN GOOD SHAPE.

RIG - LOLO CADASTRAL
SURVEY
FOR
LONGVIEW FIBRE CO.
8
FOREST SERVICE
MT. HOOD NATIONAL FOREST
2955 NW DIVISION
GRESHAM, OR. 97030
CO-OPERATIVE AGREEMENT NUMBER 87-06-2

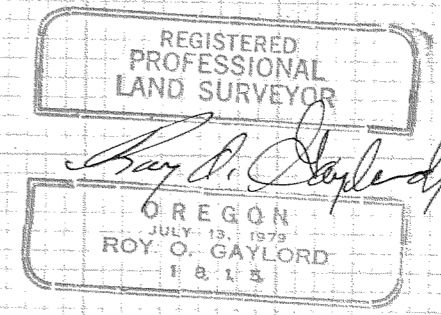

TERRA SURVEYING
DATE: MARCH, 1989
PROJECT: #8729
P.O. BOX 617
HOOD RIVER, OR. 97031
PHONE: (503) 386-4531

FILED
NOV 29, 1989
Richard A. Wolf
COUNTY SURVEYOR