
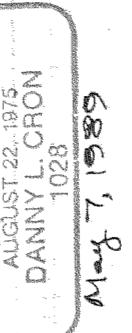
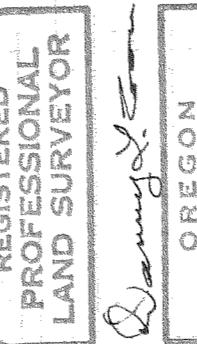


C 1/4 COR.
SEC. 36
Calculated Position
as per D.L.C.
1/8 BS Survey

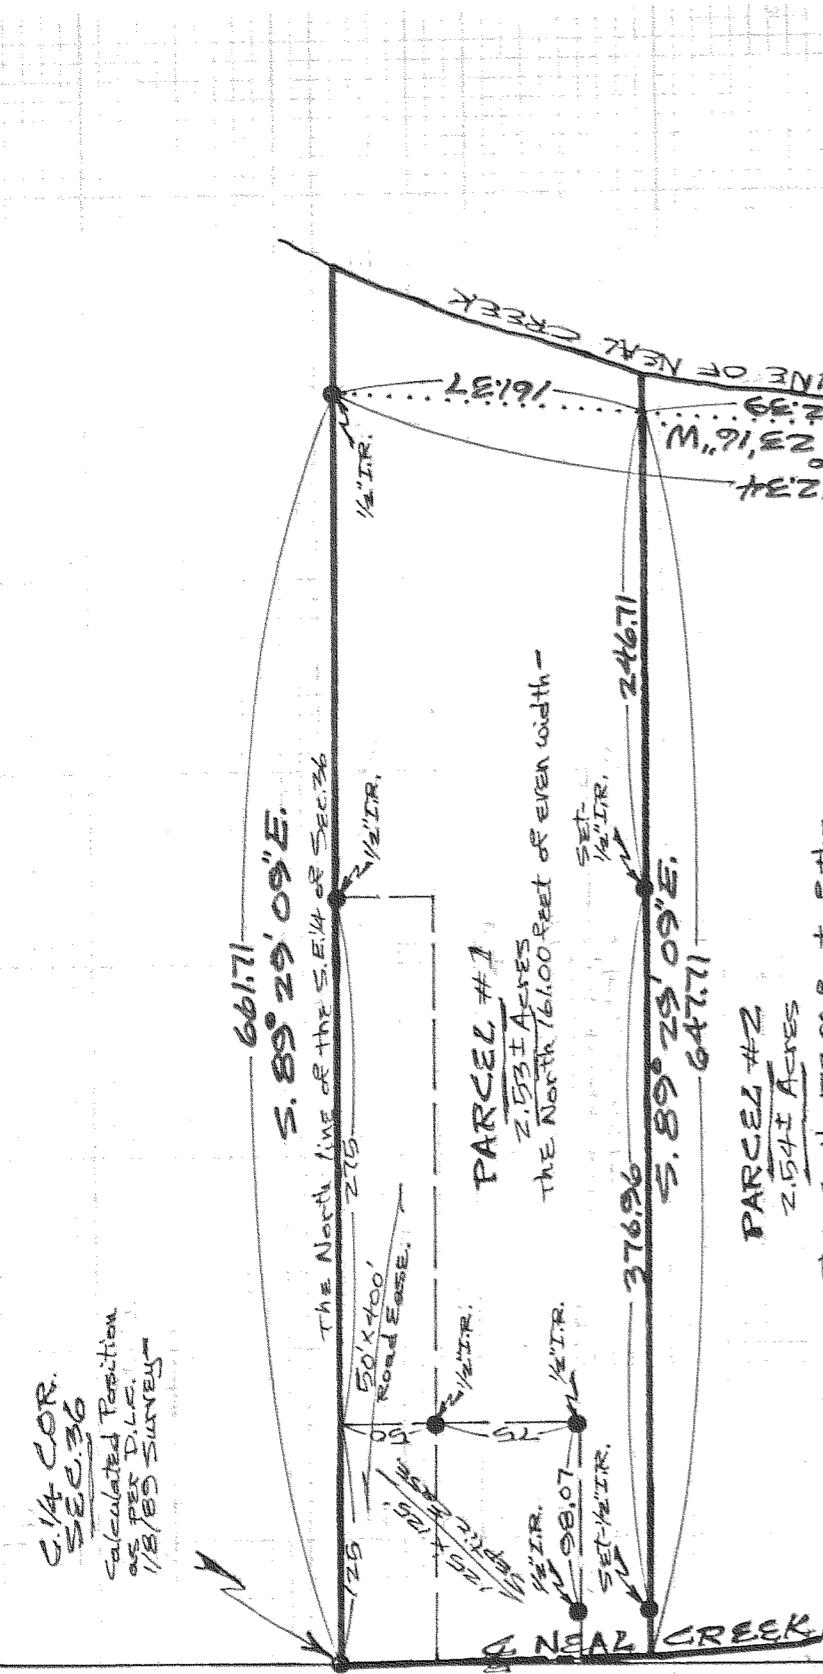

May 7, 1989

SCALE - 1" = 100'

Basis of Bearing & Survey Control
as per D.L.C. 1/8/89 Survey

NOTE: Iron rod (I.R.) monuments
set here yellow, plastic set at
stamped "1028" affixed -

NARRATIVE: The purpose of this
survey is for the partition of
T.L. 3400 of ZN CO 36 -

"SURVEY"
FORT NEAL THORNTON
LOCATION - Parcels located
in the N.W. 1/4 of the S.E. 1/4 of
SEC. 36, T. 2 N., R. 10 E., W.M.
HOOD RIVER COUNTY,
OREGON

DLC SURVEYING
DAN CRON 355-6574
6804 TROUT CREEK ROAD
PARKDALE, OREGON 97041

MAY 18 1989

R. William Gandy
COUNTY SURVEYOR

DEPUTY

FILED

CS # 89039