


7TH. STREET

7TH. STREET

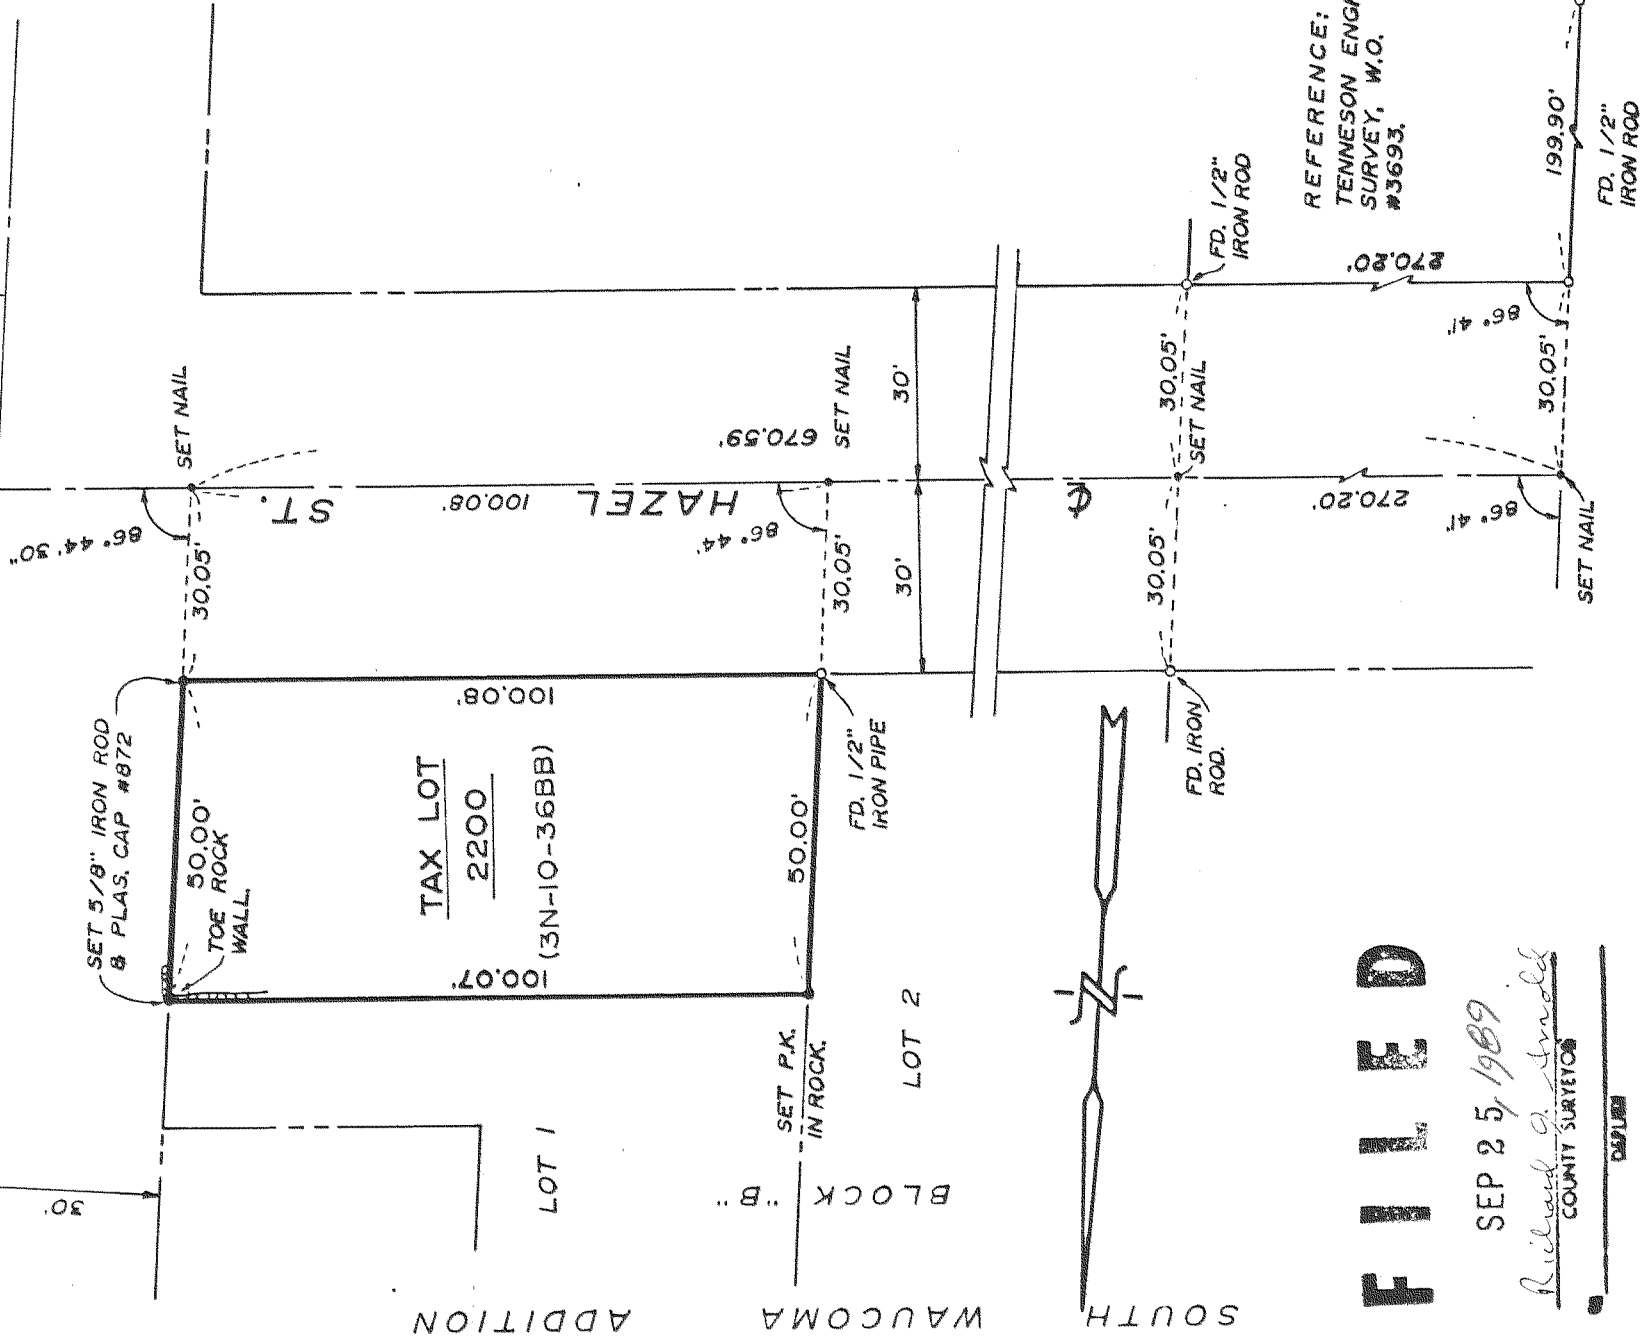

REFERENCE:  
 TENNESON ENGR.  
 SURVEY, W.O.  
 #3693.

**FILED**

SEP 25, 1989

*Richard A. Arnold*  
 COUNTY SURVEYOR

DAFUM

REGISTERED  
 PROFESSIONAL  
 LAND SURVEYOR

*David F. Tuttle*  
 OREGON  
 DAVID L. TUTTLE  
 PLAT 19, 1988  
 678

Date	No.	Revisions	By	App.
		30'		
Decision				
Survey	D.L.T.	Date 9-15-89		
Drawn		Sheet 1		
S.D.H.		7/25/89		
SURVEY FOR <b>TIM SWEENEY</b> IN LOT 1, BLOCK "B" SOUTH WAUCOMA ADDITION HOOD RIVER, OREGON				